


NOTE: SEE STD. E-100 FOR SIGN PLACEMENT LOCATION

LEGEND	
	= SIDE ROAD CONSTRUCTION AHEAD
	= ROAD CONSTRUCTION AHEAD
	= ROAD CONSTRUCTION 500 FT.
	= ROAD CONSTRUCTION NEXT 0.5 MILES
	= END CONSTRUCTION

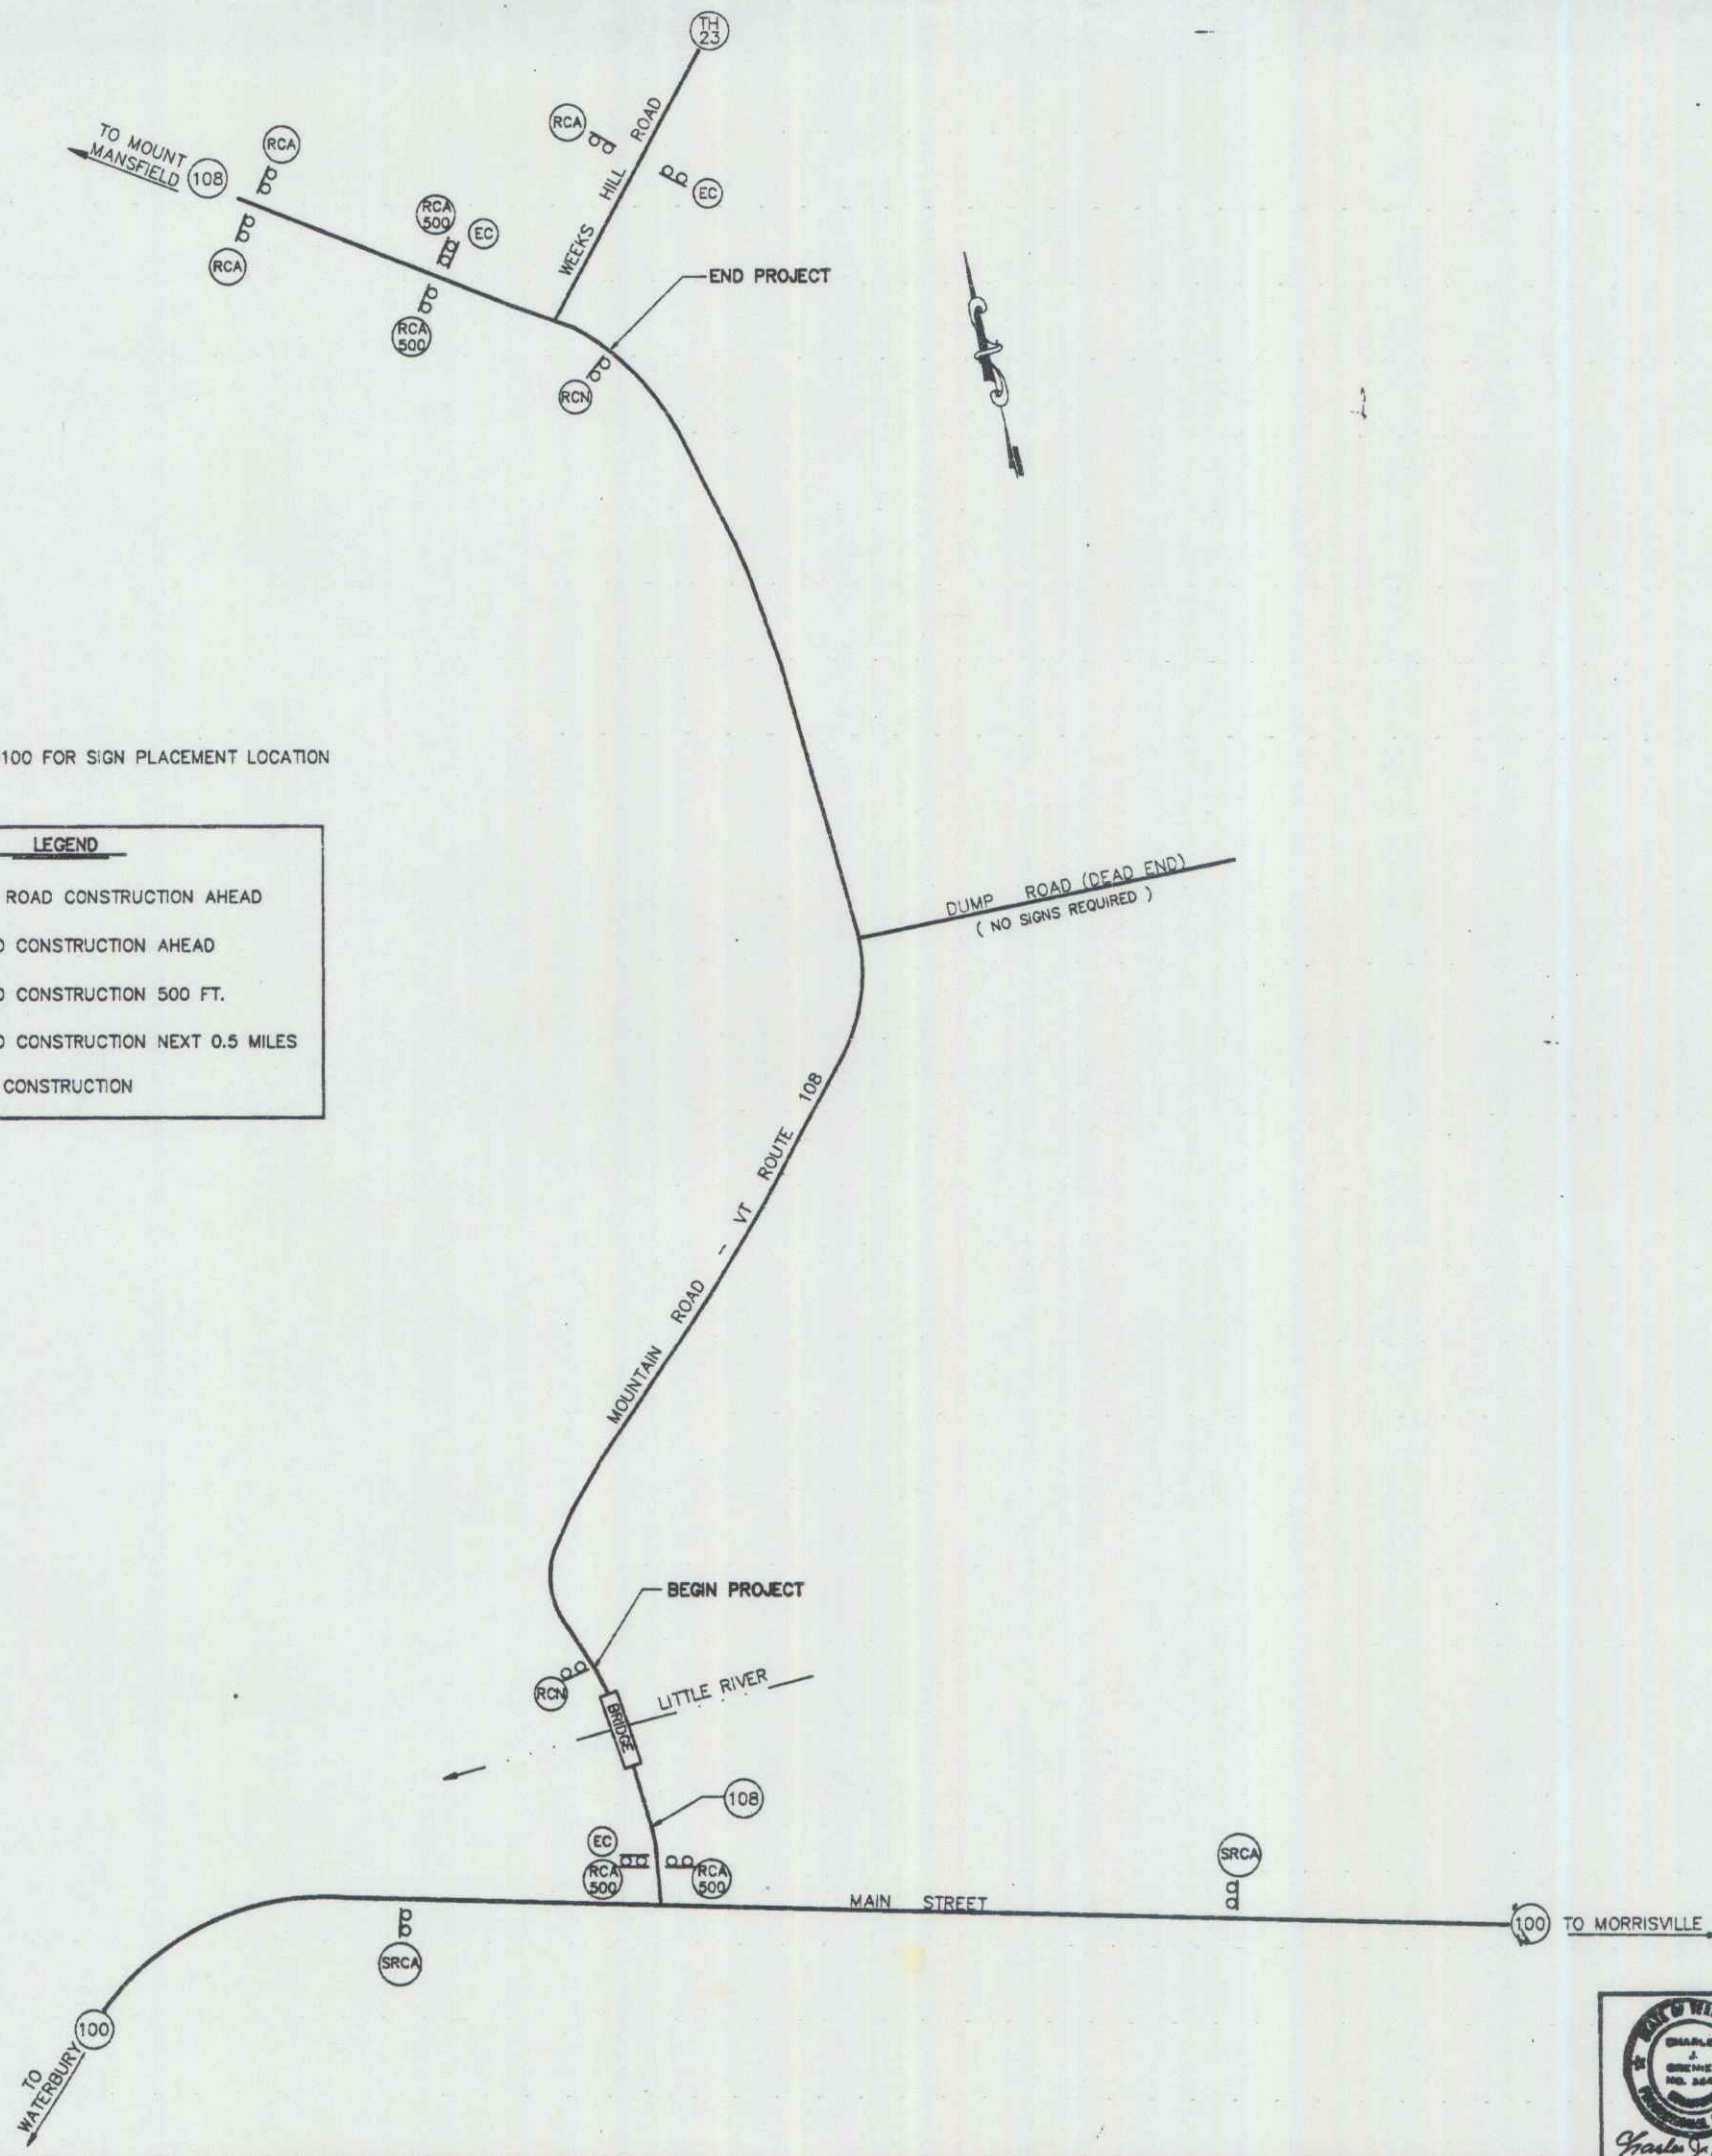

AUG 9 1994

JUN 30 1992
PROJECT
BW-RS-BIKE (29)



CONSTRUCTION APPROACH SIGNING
STOWE MOUNTAIN ROAD WALK
CHARLES GRENIER
CONSULTING ENGINEER, P.C.
BOX 445, WATERBURY, VERMONT
244-6413

DATE = 8-20-91
DRN BY = T.J.M
SCALE = A 1/4"
SHT 29 OF 35

29