

TYPICAL SECTIONS


MATERIAL ITEM	THICKNESS TOLERANCE
PAVEMENT	1/4" PER PAVEMENT LAYER
SUBBASE	1/2"
SAND BORROW	1/2"

1/2" BITUMINOUS CONCRETE PAVEMENT, TYPE III (OVERLAY)
 3" BITUMINOUS CONCRETE PAVEMENT, ONE LIFT, TYPE I
 24" SUBBASE OF CRUSHED GRAVEL (COARSE GRADED)



SEEDING FORMULA URBAN AREAS

% WT.	LBS./A.	NAME	PUR %	GERM %
42.5	34.0	CREeping RED FESCUE	98	85
10.0	8.0	PERENNIAL RYE GRASS	95	90
42.5	34.0	KENTUCKY BLUE GRASS	85	85
5.0	4.0	ANNUAL RYE GRASS	95	85
100.00	80.0			

THE SEED MIXTURE SHALL NOT HAVE A WEED CONTENT EXCEEDING 0.40% BY WEIGHT AND SHALL BE FREE OF ALL NOXIOUS WEED SEED.
 SEED- TO BE APPLIED PER SEEDING FORMULA DIRECTED BY THE ENGINEER.
 FERTILIZER- FORMULA 19-19-19 TO BE USED WITH SEED, APPLIED AT THE RATE OF 500 LBS./ACRE.
 AGRICULTURAL LIMESTONE- TO BE APPLIED AT THE RATE OF 2 TONS/ACRE OR AS DIRECTED BY THE ENGINEER.
 MULCH- TO BE PLACED ON EARTH SLOPES AT THE RATE OF 2 TONS/ACRE, OR AS DIRECTED BY THE ENGINEER.
 TOPSOIL- TO BE USED WITH SEED AS INDICATED ON THE PLANS, OR AS DIRECTED BY THE ENGINEER.
 SLOPE ROUNDING- ALL CUT SLOPES TO BE ROUNDED IN ACCORDANCE WITH STANDARD SHEET B-5.

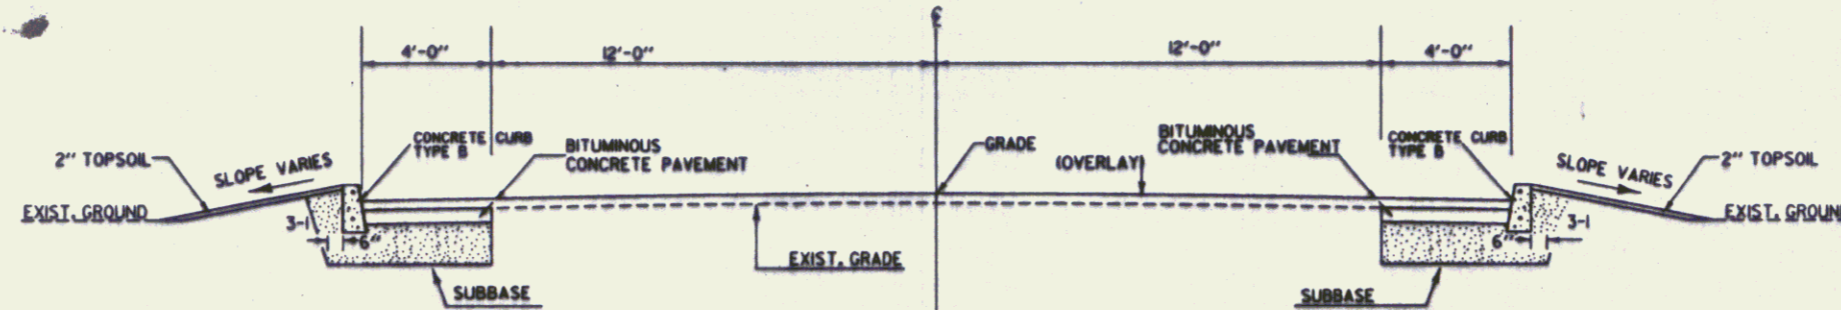

SECTION VT. RTE. 346 AND TH 8 (MAIN ST.)

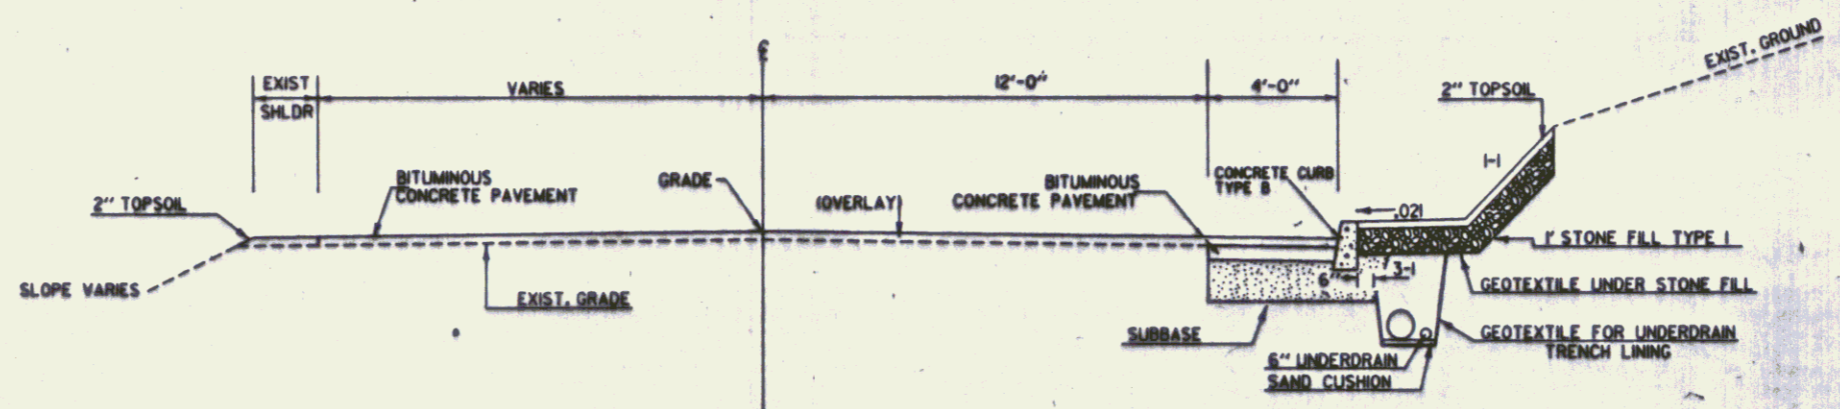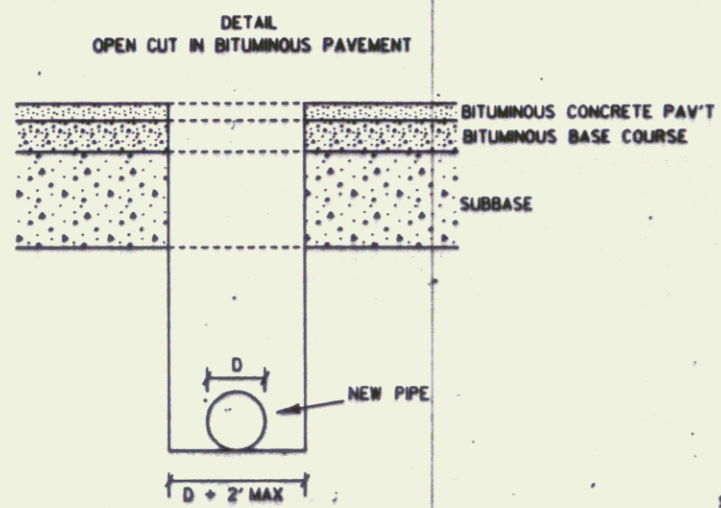

SECTION VT. RTE. 346
STA. 50+50 - 52+50

NOT TO SCALE

REVISED BY	JFC	DATE	9-92
DRAWN BY	TDS	DATE	9-92
DESIGN FILE NO.	/usr/zto2/055050.drw/92.d		
POP FILE	92CH6TYP	DATE PLOTTED	19-JAN-1993

POWNAI
CM 0107(9)S
R.O.W. SHEET 2 OF 6 SHEETS

DEC 22 1995