


**TH 3 - LAKE ROAD
TYPICAL SECTIONS**


NOT TO SCALE

1.5" TYPE III MEDIUM DUTY BITUMINOUS CONCRETE PAVEMENT (PG 58-28) (1 - 1.5" PAVEMENT LIFT)
2.5" TYPE II MEDIUM DUTY BITUMINOUS CONCRETE PAVEMENT (PG 58-28) (1 - 2.5" PAVEMENT LIFT)
24" DENSE GRADED CRUSHED STONE FOR SUBBASE
12" SAND BORROW

MATERIAL TOLERANCES	
PAVEMENT (TOTAL DEPTH):	+/- 1/4 in
SUBBASE:	+/- 1 in
SAND:	+/- 1 in

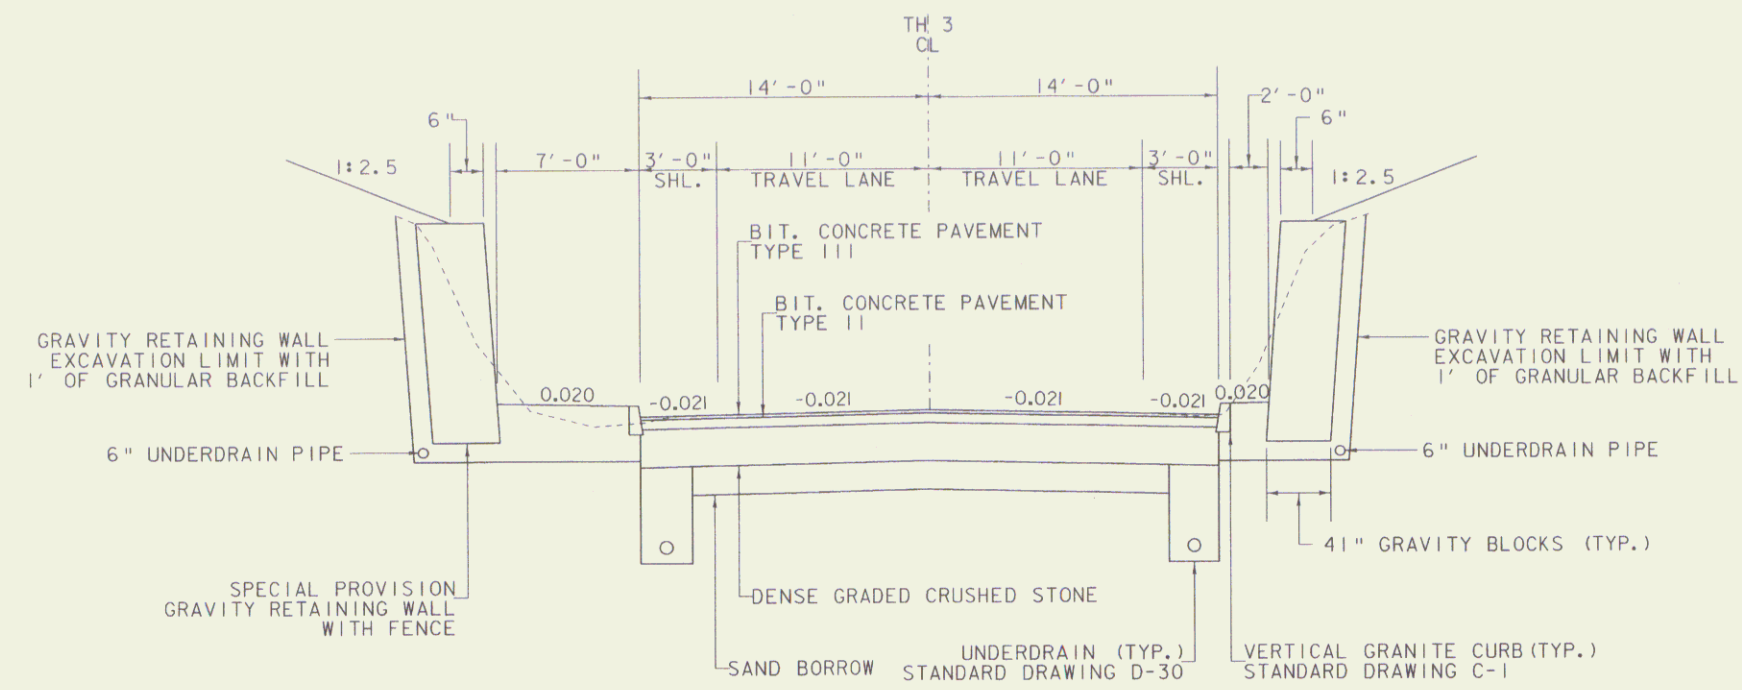

**2 - LANE TYPICAL SECTION
TH 3 - LAKE ROAD**

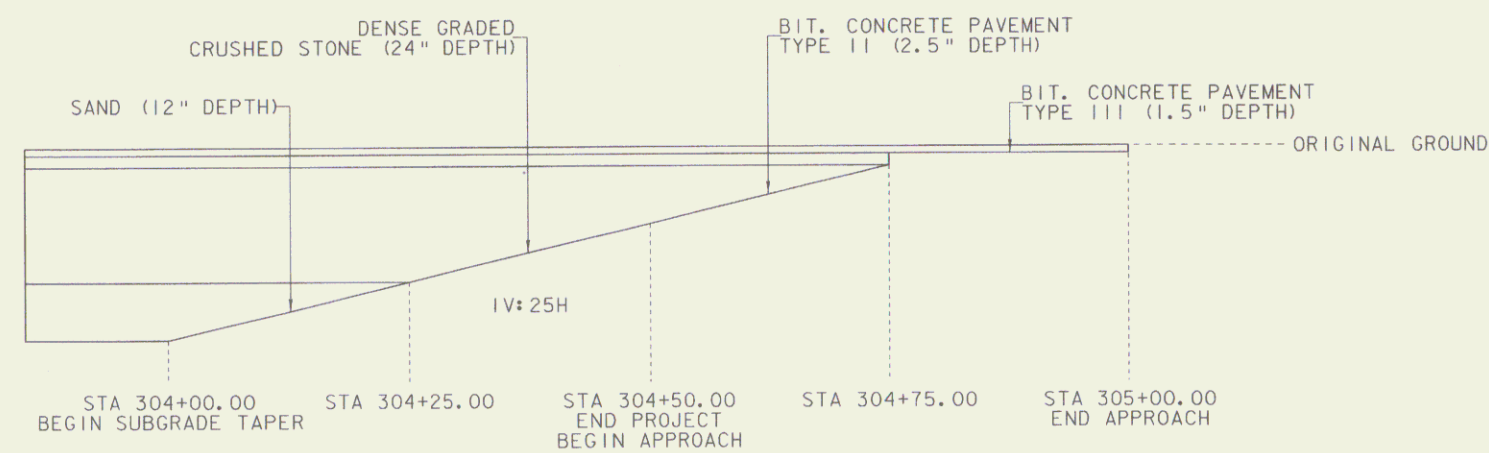

**TH 3 - LAKE ROAD
END PROJECT MATERIAL TRANSITION DETAIL**

CLEAR ZONE TABLE	
APPROACH	DISTANCE (FT)
TH 2 - CURBED TYPICAL SECTION	1.5*
TH 2 - UNCURBED TYPICAL SECTION	16**

* DISTANCE MEASURED FROM THE FACE OF CURB
** DISTANCE MEASURED FROM THE EDGE OF TRAVELED LANE

PROJECT NAME:	MILTON	PLOT DATE:	29-JAN-2010
PROJECT NUMBER:	STP 5800 (2)	DRAWN BY:	J. DEVLIN
FILE NAME:	92d289\ROW\92d289typ3.1	CHECKED BY:	J. DEVLIN
PROJECT LEADER:	J. SCHULTZ	DESIGNED BY:	D. LYMAN
DESIGNED BY:	D. LYMAN	R.O.W. SHEET	4 OF 28