
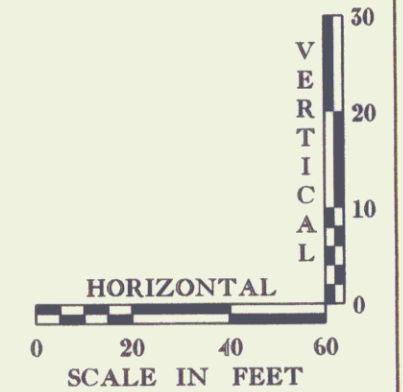


DATUM
 VERTICAL NAVD 1988
 HORIZONTAL NAD83 1961

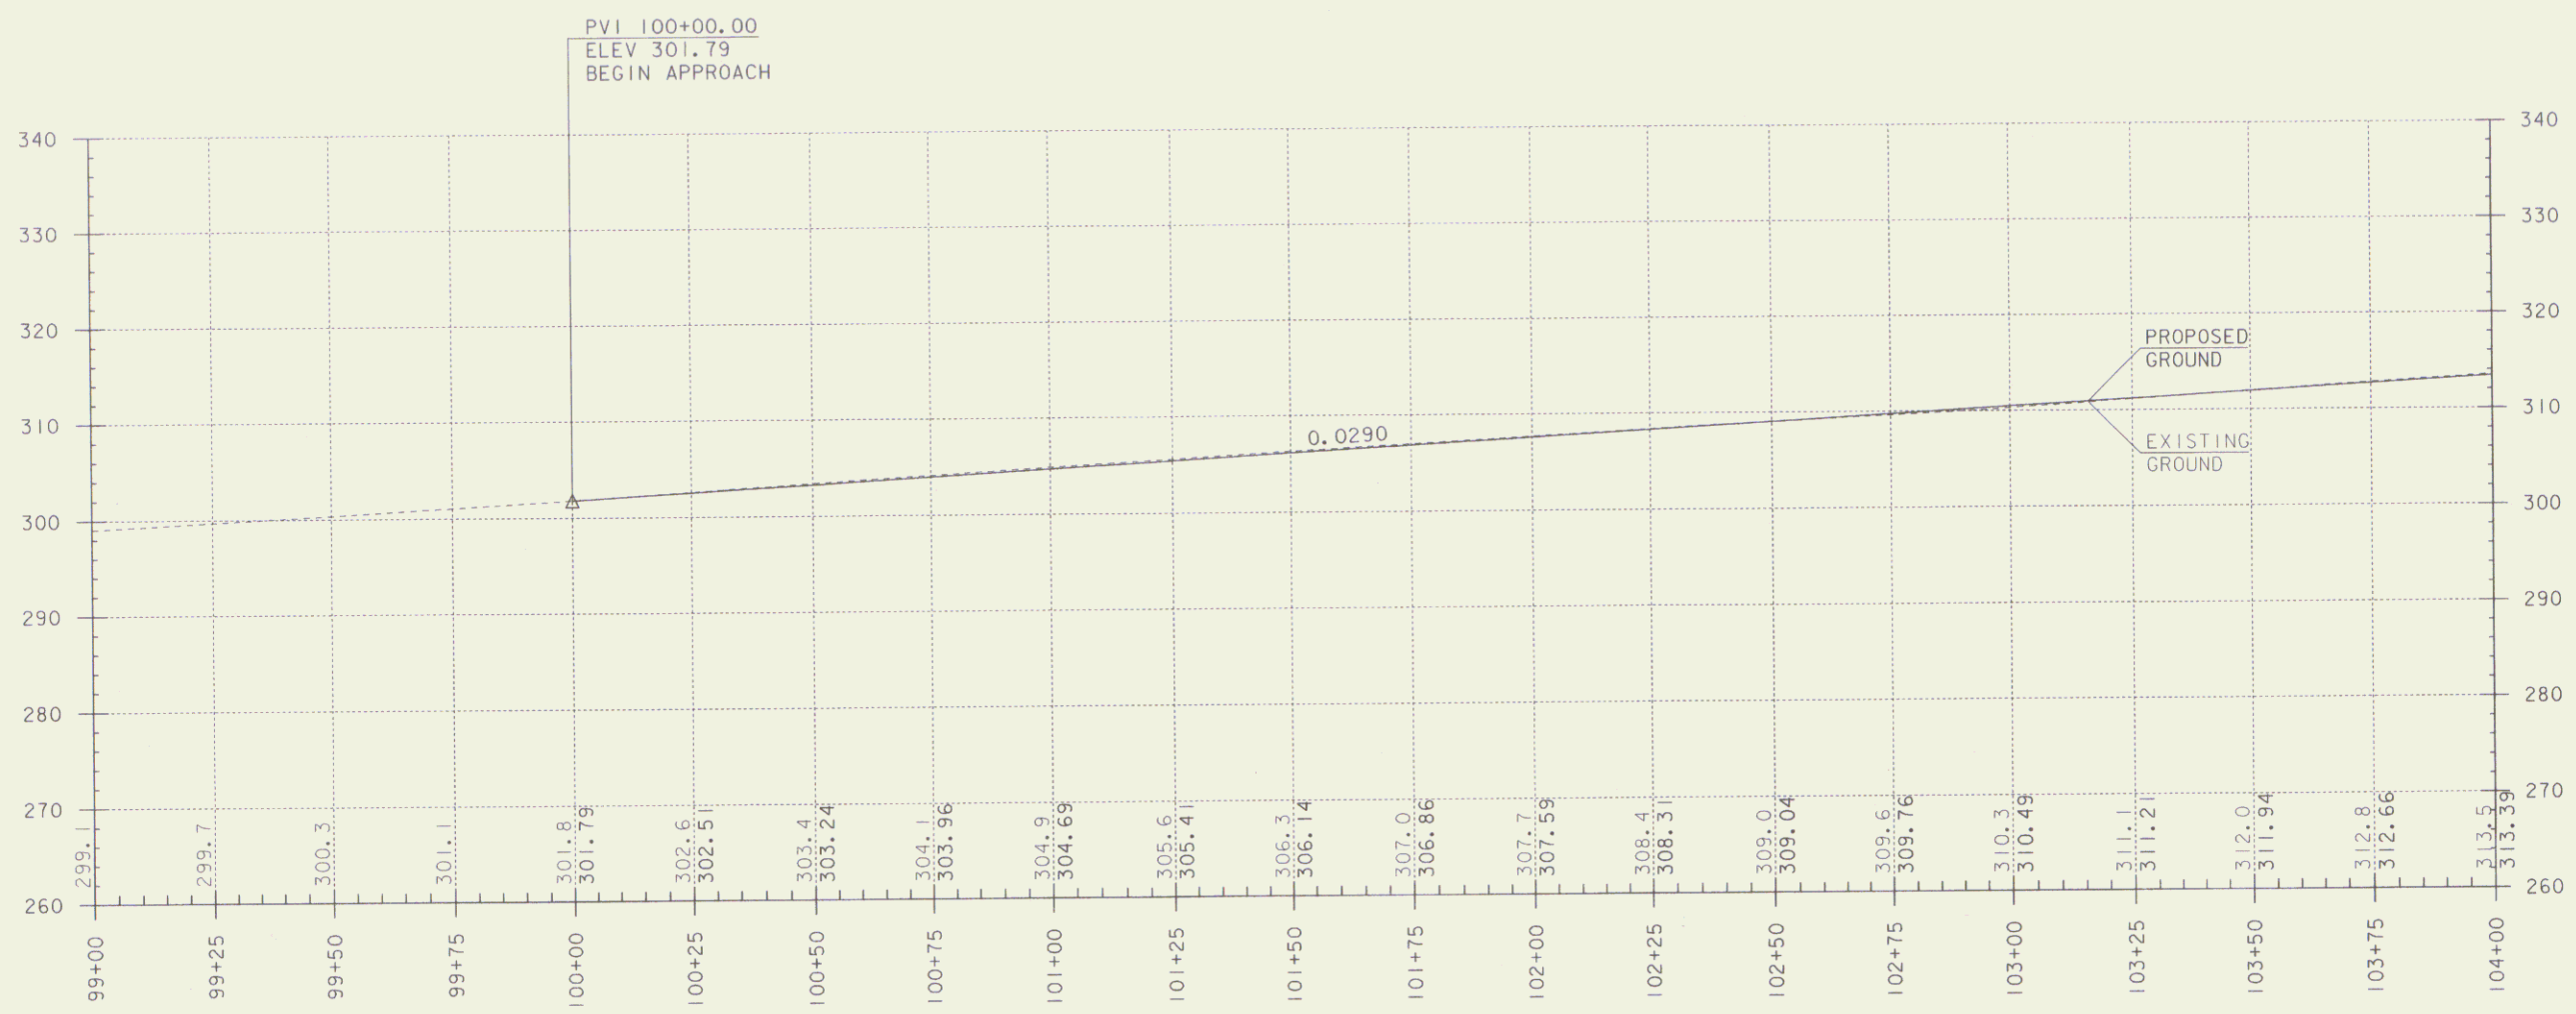

THE GRADES SHOWN TO THE NEAREST TENTH ARE THE OLD GROUND ALONG THE CENTERLINE. THE GRADES SHOWN TO THE NEAREST HUNDRETH ARE THE PROPOSED FINISHED GRADE ALONG THE CENTERLINE.

PROJECT NAME: MILTON
 PROJECT NUMBER: STP 5800 (2)
 FILE NAME: r92d289\ROW\r92d289pr.ol.dgn
 PROJECT LEADER: J. SCHULTZ
 DESIGNED BY: D. LYMAN
 R.O.W. SHEET 5 OF *
 PLOT DATE: 29-JAN-2010
 DRAWN BY: J. DEVLIN
 CHECKED BY: J. DEVLIN
 R.O.W. SHEET 5 OF 28

5