
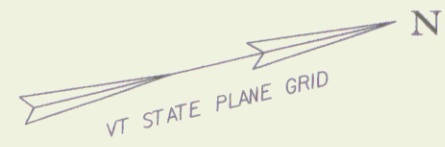


656.35 DECIDUOUS SHRUBS
 STA 105+70.00 RT - 106+12.00 RT
 20 ANTHONY WATERER (SPIREA)
 STA 106+72.00 RT - 106+90.00 RT
 8 LIMEMOUND (SPIREA)

656.80 LANDSCAPE BACKFILL MIX
 STA 105+69.00 RT - 106+12.00 RT
 43' X 6' X 1'
 STA 106+72.00 RT - 106+90.00 RT
 18' X 6' X 1'


656.85 TREE PROTECTION ZONE - TPZ
 STA 105+33.15 RT - 105+96.43 RT - 4 TREES

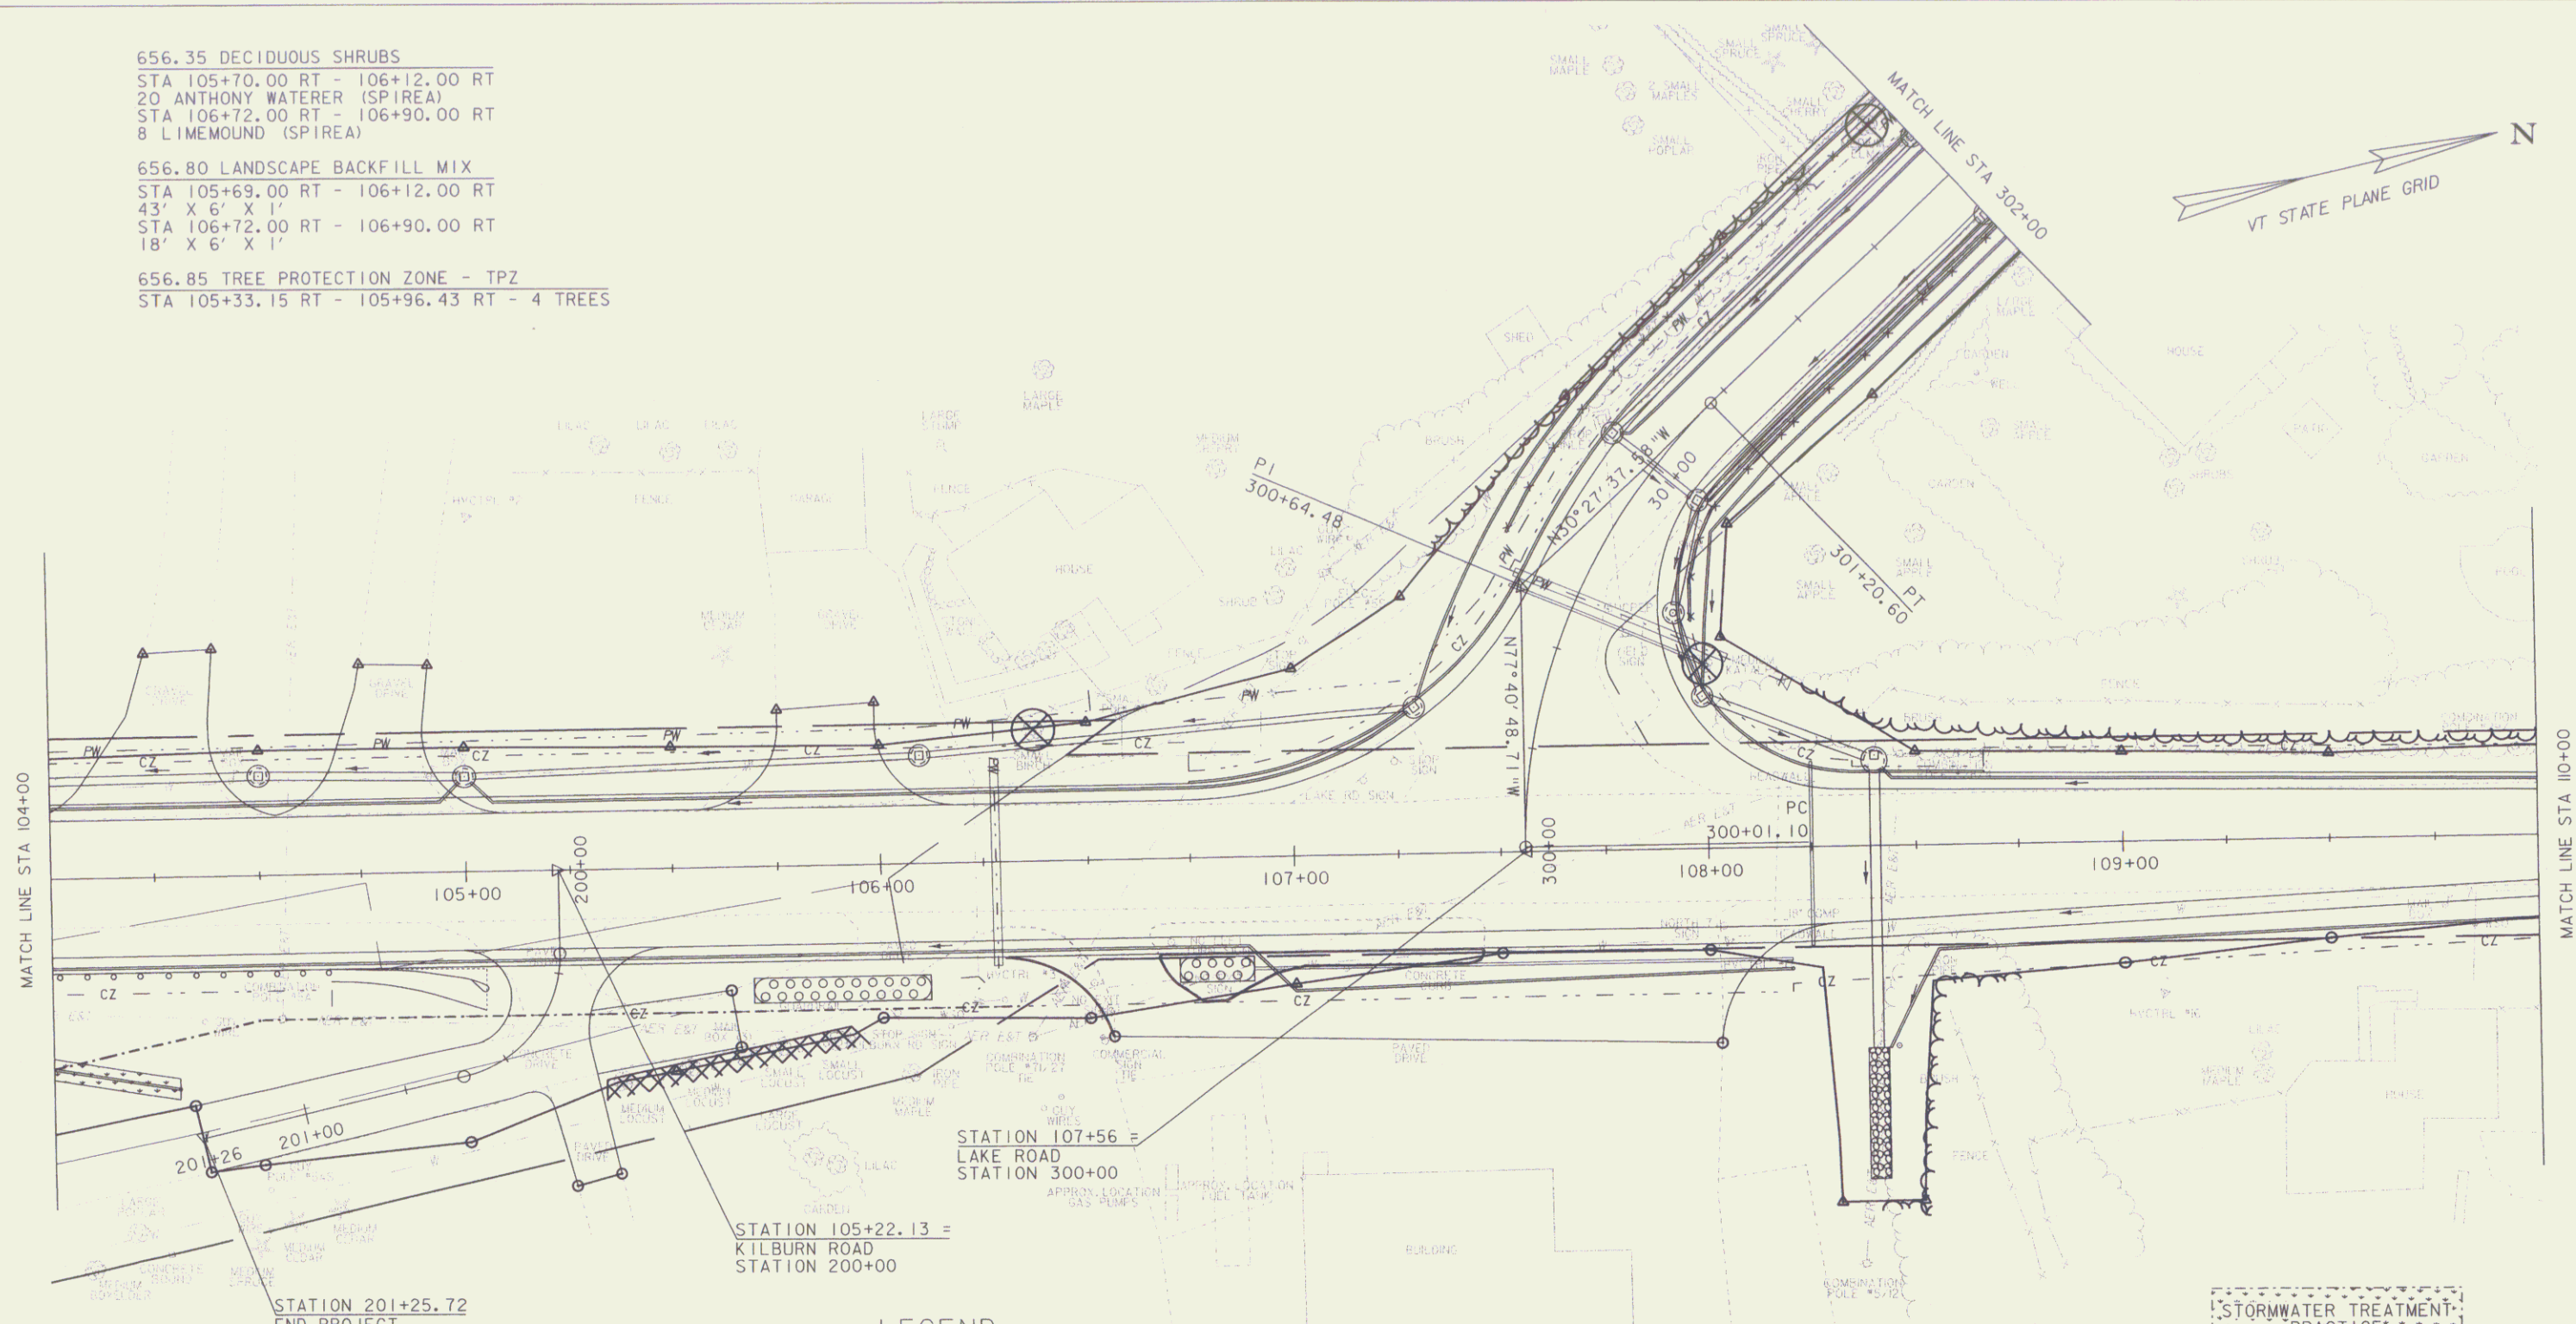

LEGEND

- LOWER HEIGHT WOODY SHRUBS
- SAVE TREE / TREE PROTECTION ZONE WITH FENCING (TPZ)
- LIMIT OF CUT & FILL / GRASS SEEDING OF DISTURBED AREAS
- TOPSOIL BACKFILL MIX
- DENOTES TREE OR STUMP REMOVAL

NOTE: EXISTING LANDSCAPE FEATURES LOCATED BEYOND PROPOSED PROJECT DEMARCATION FENCE SHALL REMAIN UNDISTURBED THROUGHOUT CONSTRUCTION

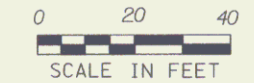

EXISTING & PROPOSED WATERLINES ARE FOR REFERENCE ONLY PLEASE REFER TO WATERLINE SHEETS XX-XX

PROPOSED SERVICE LINE AND WATER SHUT OFF AT APPROXIMATE STA 301+68.42 LT SHALL BE LOCATED ENTIRELY INSIDE THE EXISTING TOWN OF MILTON UTILITY EASEMENT

PROJECT NAME:	MILTON	FILE NAME:	92d289\ROW\92d289land2.1	PLOT DATE:	29-JAN-2010
PROJECT NUMBER:	STP 5800 (2)	PROJECT LEADER:	J. SCHULTZ	DRAWN BY:	D. LYMAN
		DESIGNED BY:	D. LYMAN	CHECKED BY:	J. DEVLIN
		R.O.W. LANDSCAPE LAYOUT SHEET 2		R.O.W. SHEET	19 OF 28