



STATION 1 215.00  
 END PROJECT NH 2000(18)

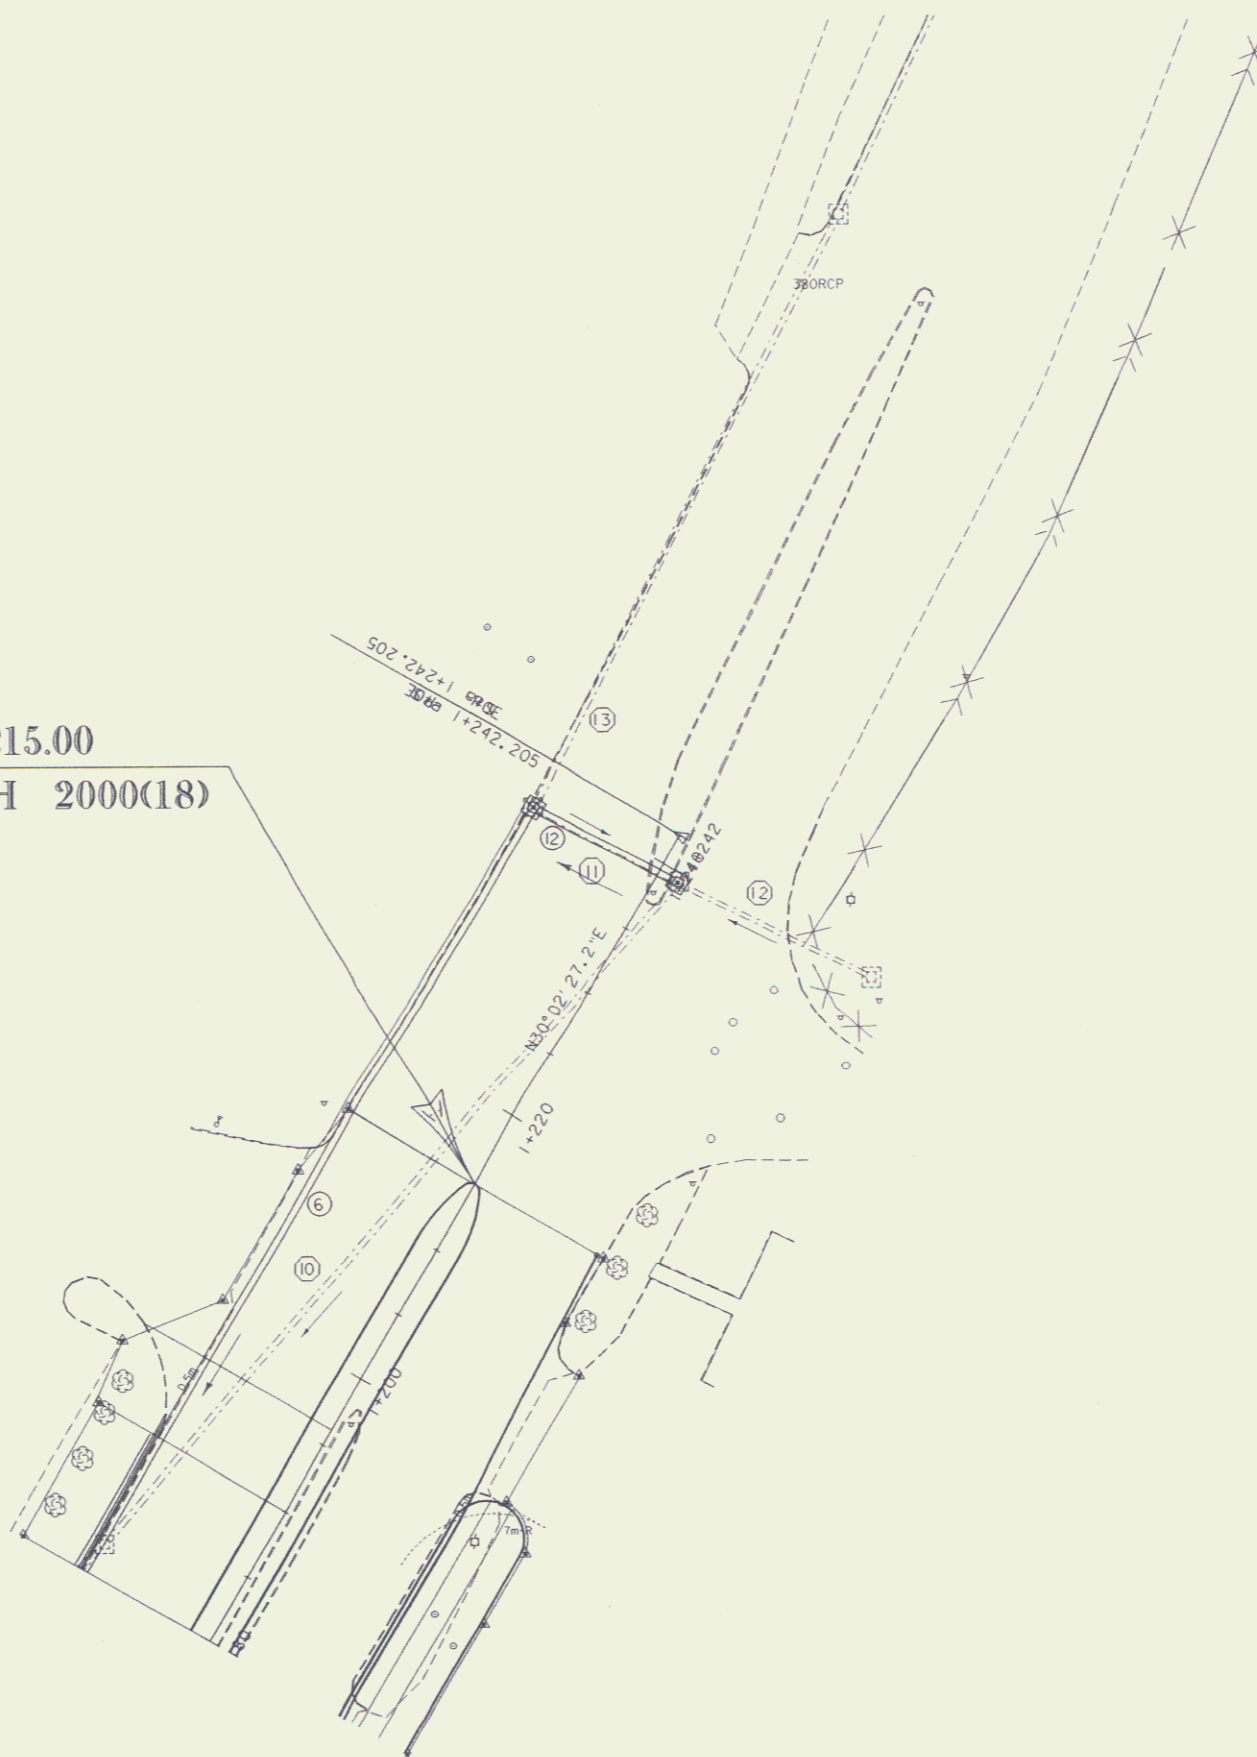

- EXISTING DRAINAGE
- ⑩ U.S. 5 1+182.6 LT ~ 1+239.15 RT  
 REMOVE EXISTING 375 mm RCP & DI
  - ⑪ U.S. 5 1+238.8 LT ~ 1+239.4 RT  
 REMOVE EXISTING 300 mm RCP & DI
  - ⑫ U.S. 5 1+239.6 RT ~ 1+240.0 RT  
 RETAIN EXISTING 300 mm RCP & DI
  - ⑬ U.S. 5 1+239.2 LT  
 RETAIN EXISTING 375 mm RCP & DI

FEB 21 2001

LAYOUT--EXISTING & NEW DRAINAGE

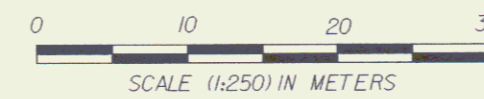

PROJECT: BRATTLEBORO	PROJECT NO. : NH 2000(18)
DESIGN FILE NAME: /prop/93d9/r/d191zz.dgn	PLOT DATE: 30-SEP-1997
IPARM FILE NAME: d191d13.1	SURVEY DATE:
SURVEYED BY:	DRAWN BY: SQUAD C
SQUAD LEADER: MENARD	R. O. W. SHEET 7 OF 14 SHEETS