


PARCEL NO.	GRANTOR	BEGINNING STATION	ENDING STATION	RIGHTS	TITLE TAKEN	DATE	CITY RECORDED	BOOK	PAGE
1	GREEN MOUNTAIN POWER CORP. - LESSOR WINOOSKI VALLEY PARK DISTRICT - LESSEE	BL 1+23 RT. BL 1+07 RT. BL 1+12 RT.	BL 2+99 RT. BL 1+61 RT. BL 2+29 LT.	CHANNEL (P) INSTALL SNOW FENCE (T) INSTALL SILT FENCE (T)	W00E	09-14-95	WINOOSKI	95	50-51

BEGIN R.O.W. PROJECT
STA. BL 1+07 48' RT.

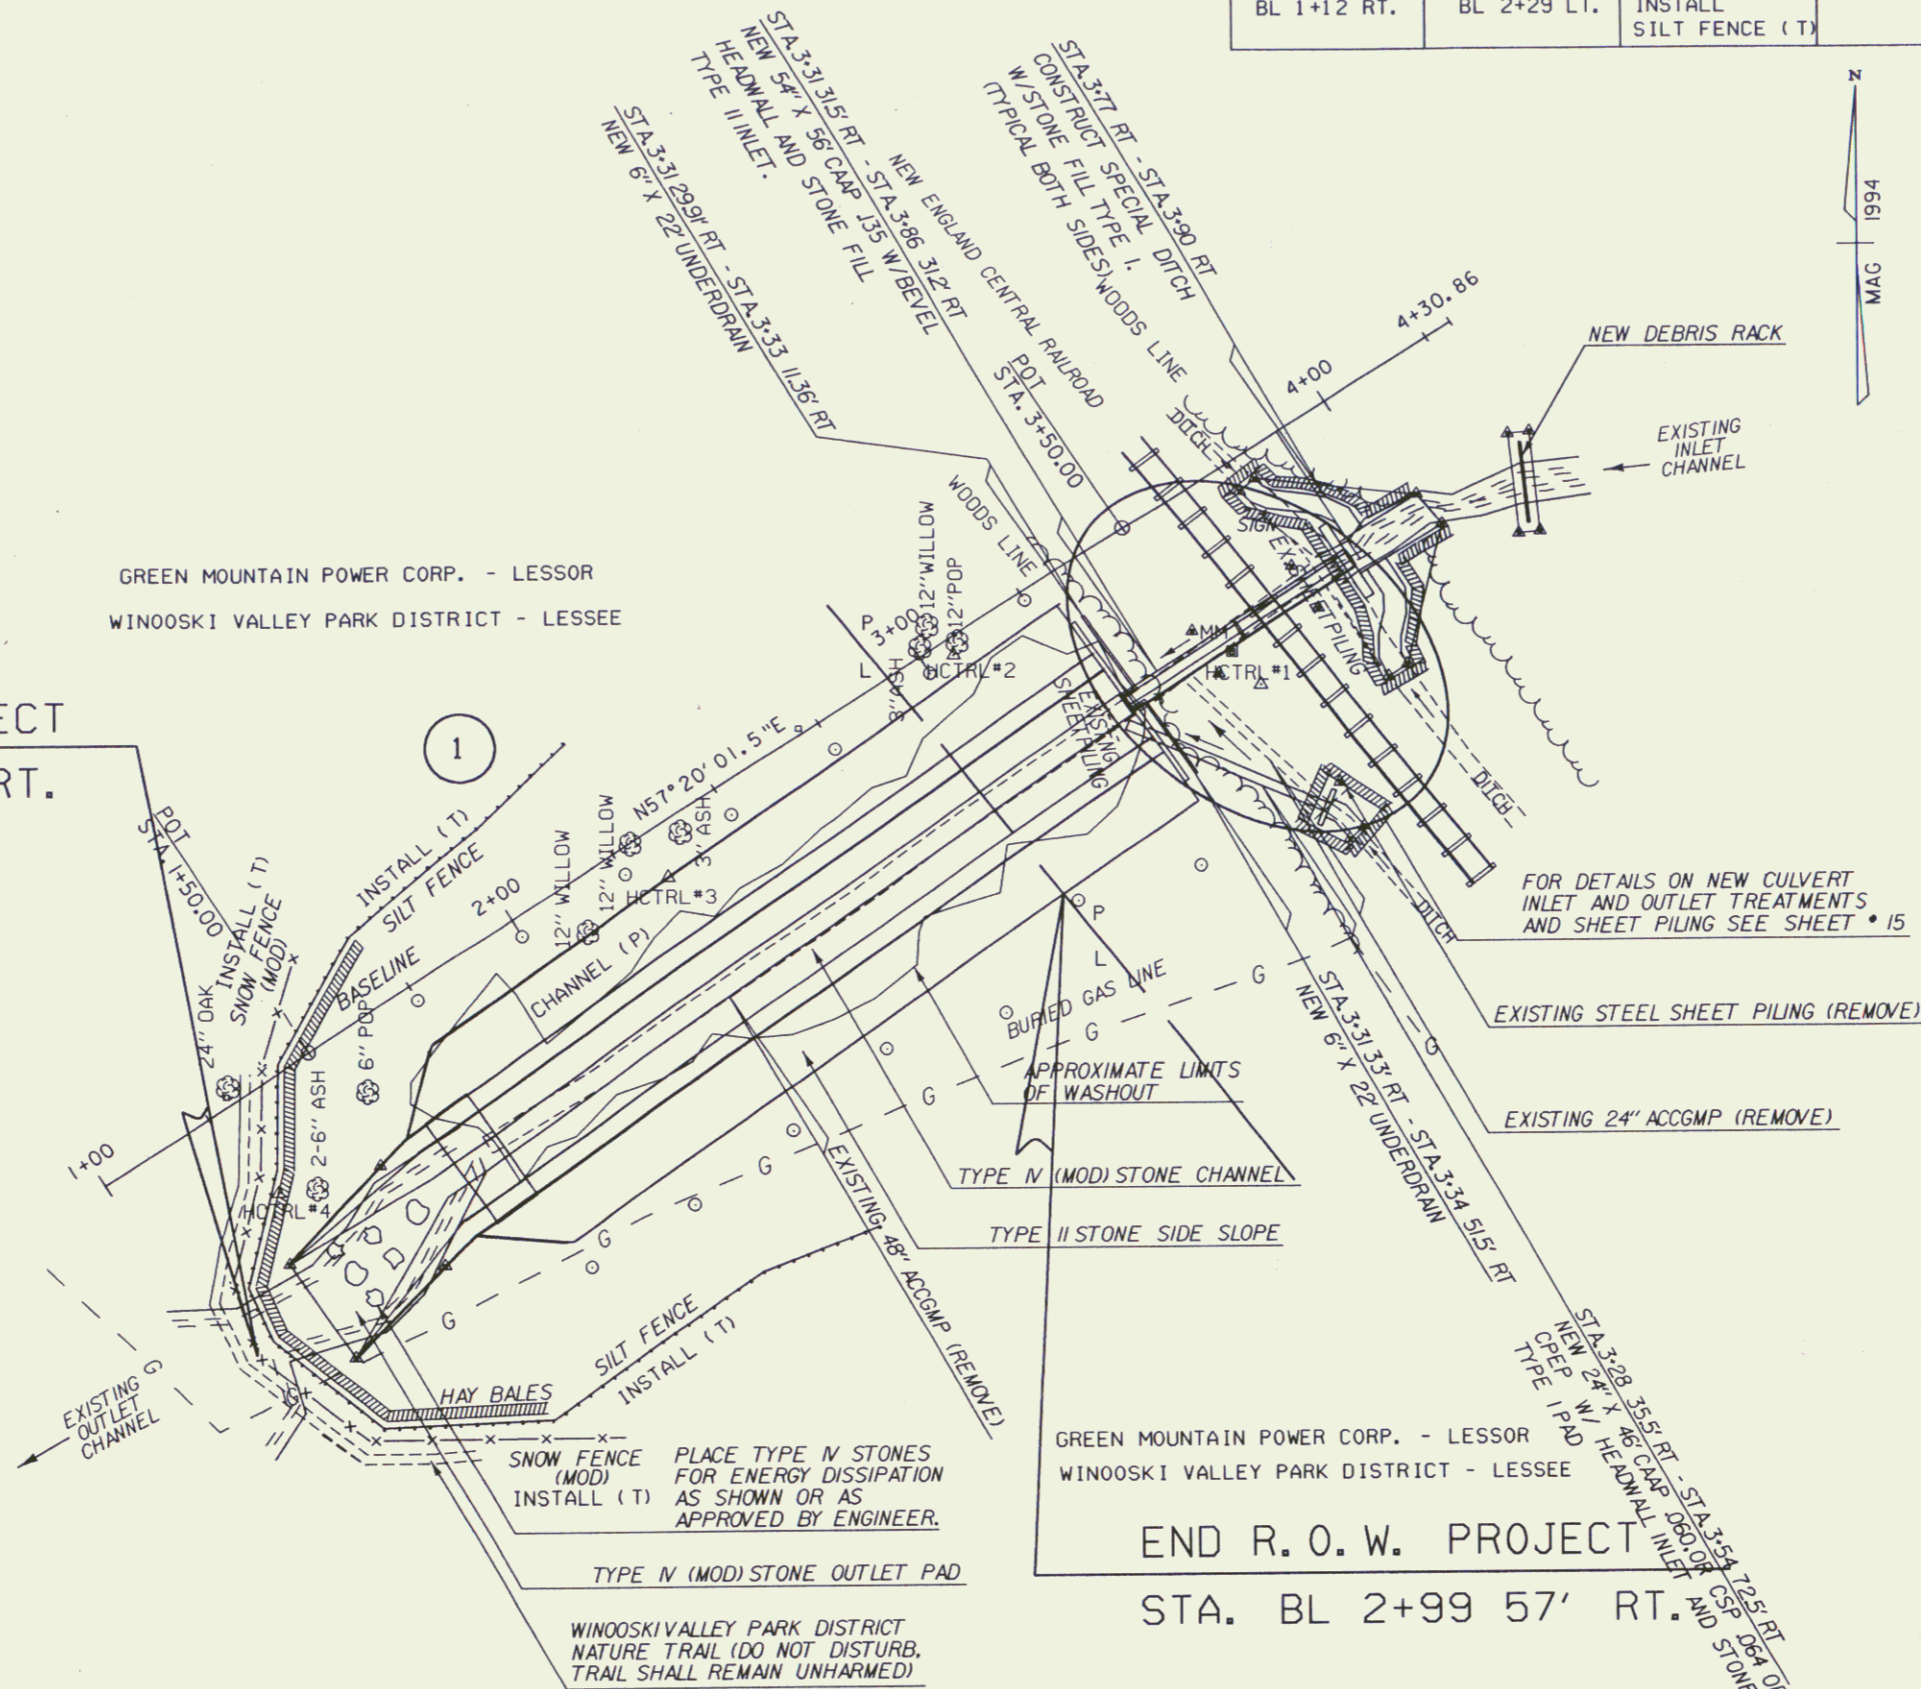

N
MAG 1994


APR 21 1997

**THIS SHEET FOR
R.O.W. USE ONLY**

0893016 200 87A004A J. D. P.

SURVEYED BY GILMAN DATE 9/94
 DRAWN BY SQUAD B DATE 9/94
 SQUAD LEADER DUBRAY
 DESIGN FILE NO. /S00B/87A004A/DAG04R.DGN
 IPARM FILE /D:\00\87A004A\CD004R.I DATE 12-JUL-1995
 PLOTTED 12-JUL-1995

WINOOSKI
 IM 089-3(20)
 R. O. W. SHEET (3) OF 4 SHEETS
 SHEET 10 OF 30 SHEETS

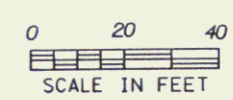

DATUM
 VERTICAL _____
 HORIZONTAL _____