

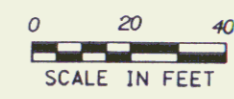
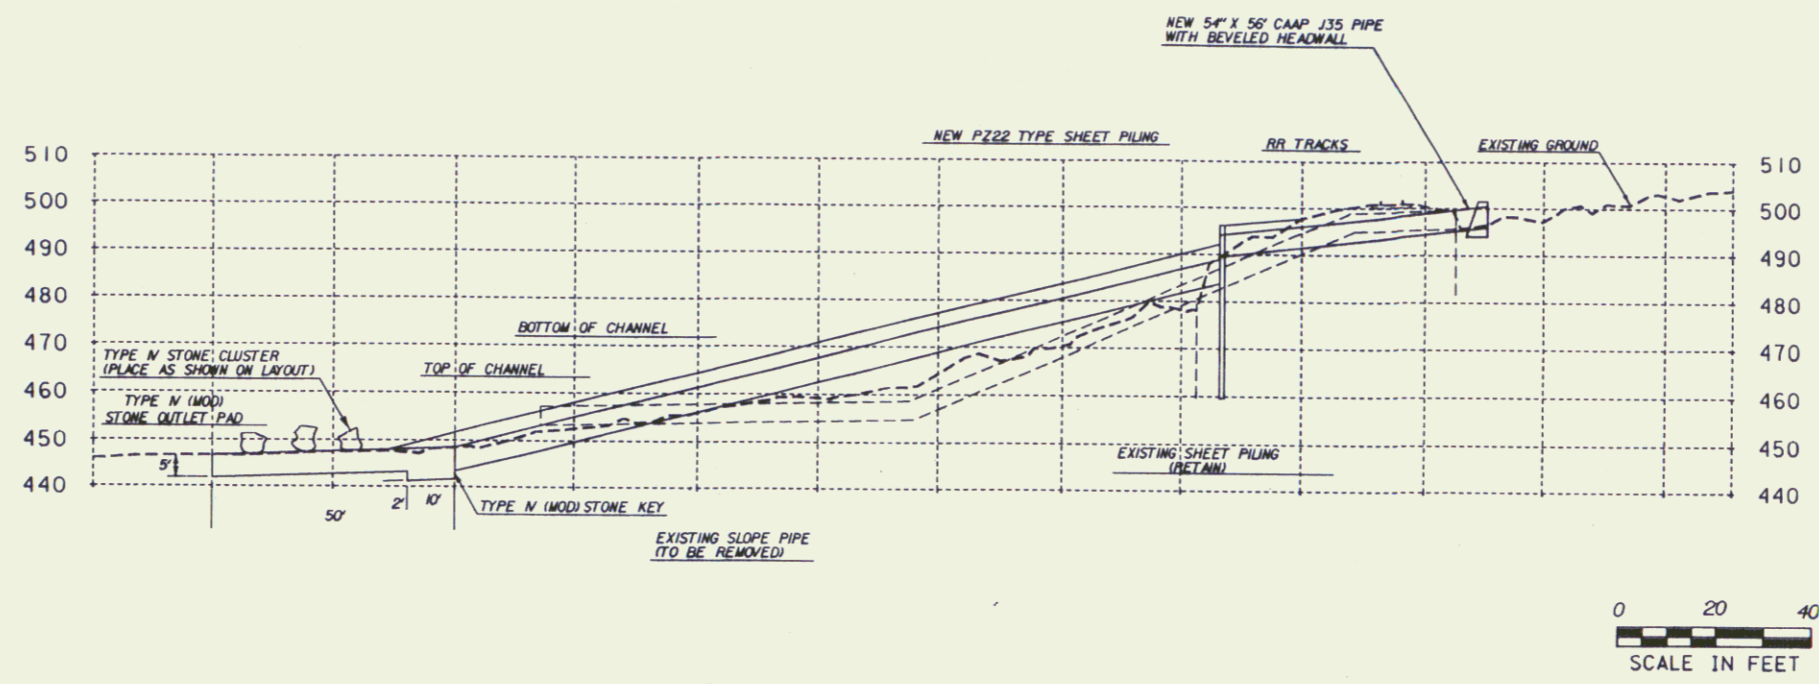
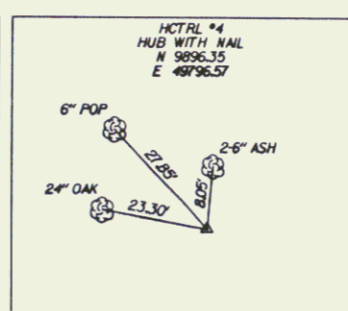
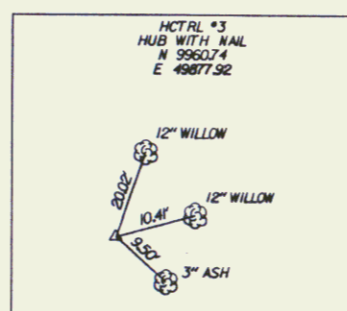


PROFILE ALONG EXISTING SLOPE PIPE NOT ALONG BASELINE

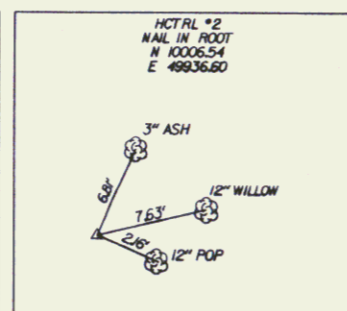

HORIZONTAL CONTROL TIES

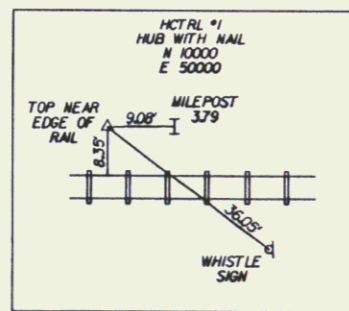

BASELINE COORDINATES

STA 1+00 N 9898.18
E 49761.01
STA 4+30 N 10076.76
E 50039.54

APR 21 1997

DATUM
VERTICAL _____
HORIZONTAL _____

SURVEYED BY GILMAN DATE 9/94
DRAWN BY SQUAD B DATE 9/94
SQUAD LEADER DUBBAY
DESIGN FILE NO. /SG08/87A004A/DA004RG.DGN
SPARM FILE DA004CP.1 DATE PLOTTED 14-APR-1995
PROJ. NAME WINOOSKI
PROJ. NO. RR - CULVERT WASHOUT
IM 089-3(20)
R.O.W. SHEET 4 OF 4 SHEETS

4