


BANKED SECTION IN FILL WITH GUARDRAIL

45 SUPERPAVE BCP, TYPE III, SURFACE COURSE  
 70 SUPERPAVE BCP, TYPE II, BINDER COURSE  
 100 SUPERPAVE BCP, TYPE I, BASE COURSE  
 675 DENSE GRADED CRUSHED STONE SUBBASE COURSE  
 450 SAND BORROW SUBGRADE (TYP)

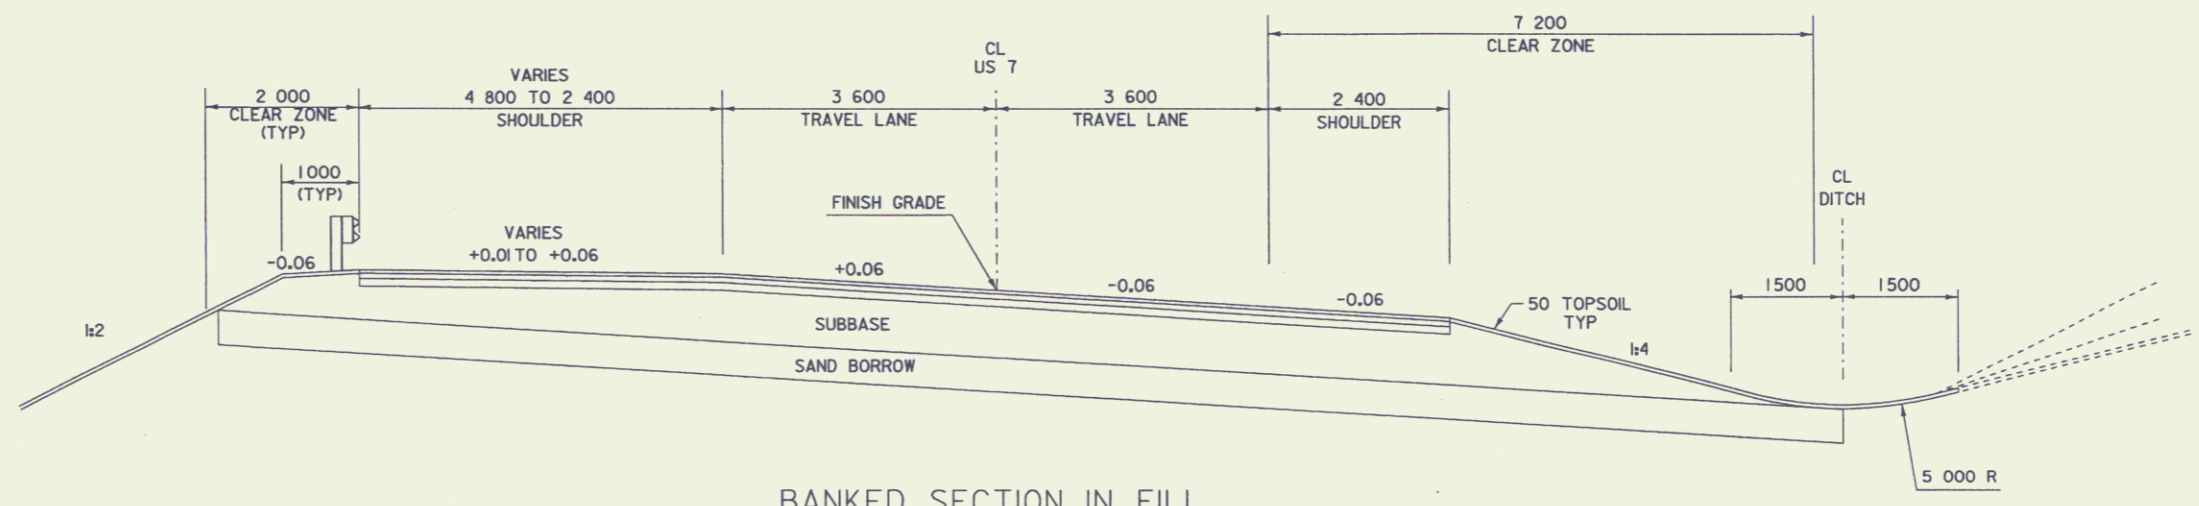

BANKED SECTION IN FILL WITH DITCH

5 000 R

TYPICAL SECTIONS I  
 ROADWAY

DATUM	_____
VERTICAL	_____
HORIZONTAL	_____

PROJECT:	RUTLAND TOWN	PROJECT NO.:	BRF 019-3(48)
DESIGN FILE NAME:	95bi72/structures/abi72typ.dgn	PLOT DATE:	20-SEP-2004
IPARM FILE NAME:	abi72typ.i	SURVEY DATE:	
SURVEYED BY:		DRAWN BY:	T. LACKEY
SQUAD LEADER:	R. WHITCOMB	SHEET	3 OF 19