
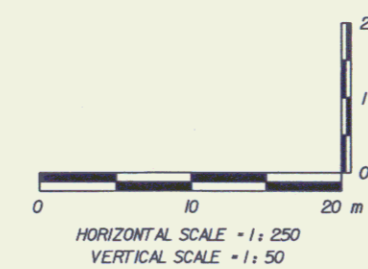


Profile

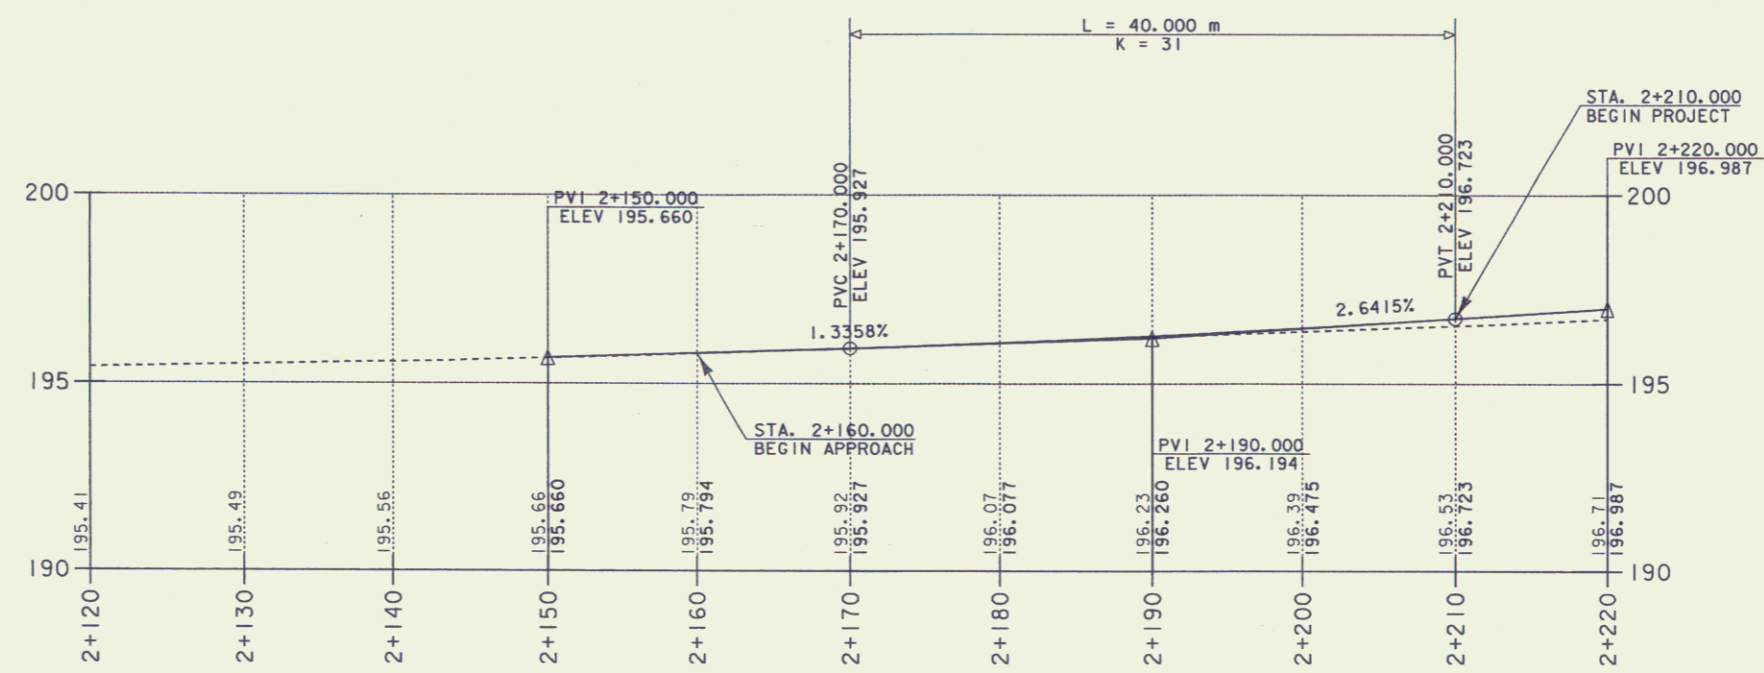

PROFILE MAINLINE SHEET 1

PROJECT NAME: RUTLAND TOWN	PLOT DATE: 17-SEP-2004
PROJECT NUMBER: BRF 019-3(48)	DRAWN BY: L. BULLOCK
FILE NAME: sb172p-fl1	CHECKED BY:
PROJECT LEADER: R. WHITCOMB	SHEET 5 OF 19
DESIGNED BY: T. LACKEY	