



Profile

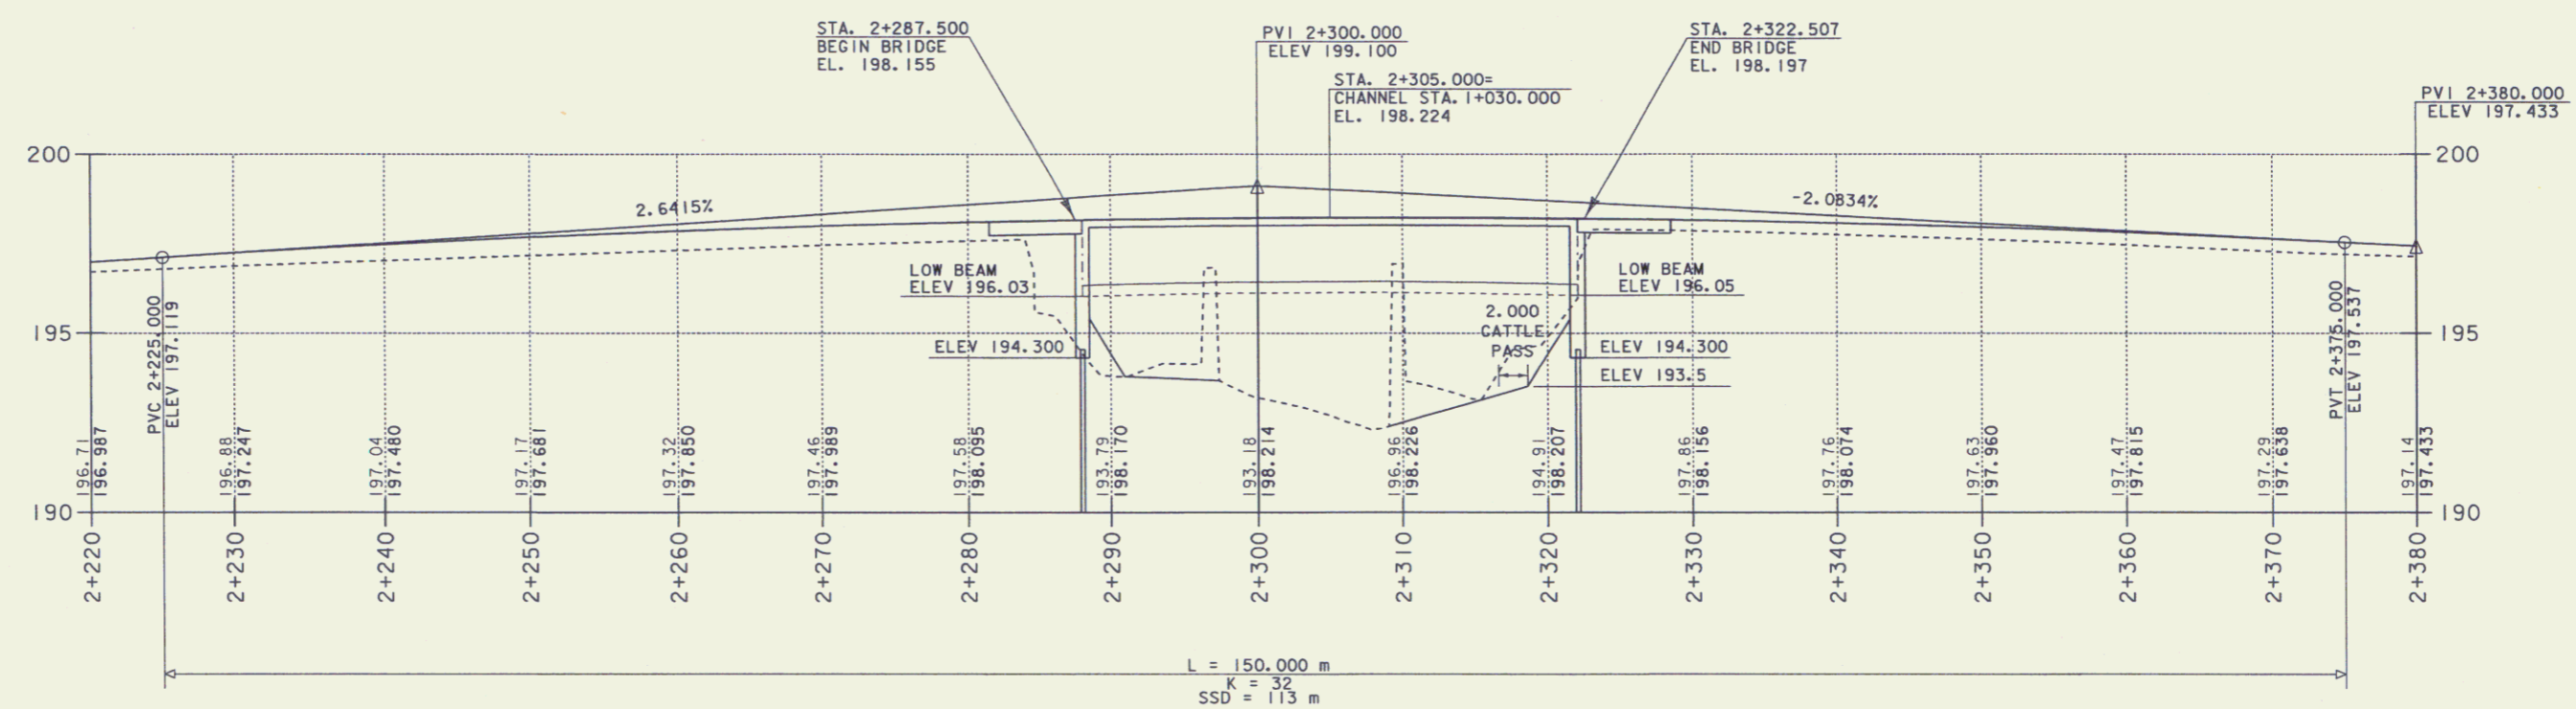

L = 150.000 m
K = 32
SSD = 113 m

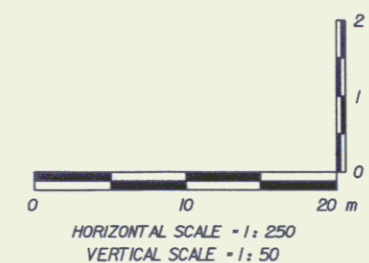

PROFILE MAINLINE SHEET 2

PROJECT NAME:	RUTLAND TOWN	PLOT DATE:	17-SEP-2004
PROJECT NUMBER:	BRF 019-3(48)	DRAWN BY:	L. BULLOCK
FILE NAME:	eb172p2.1	CHECKED BY:	
PROJECT LEADER:	R. WHITCOMB	SHEET	6 OF 19
DESIGNED BY:	T. LACKEY		