
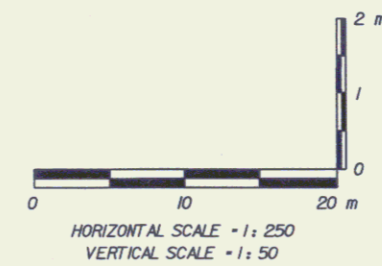


Profile

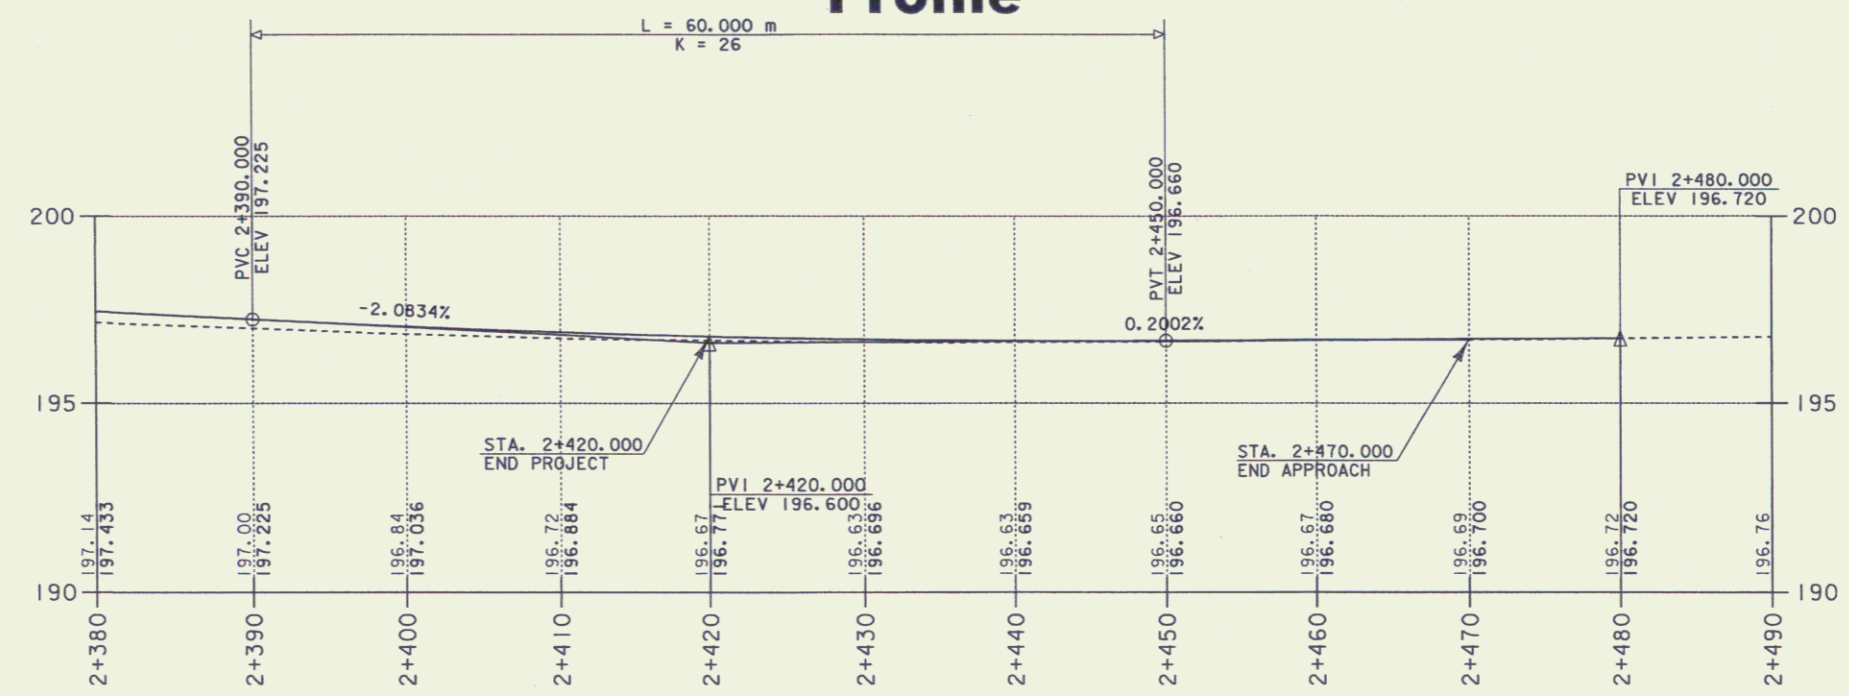

PROFILE MAINLINE SHEET 3

PROJECT NAME:	RUTLAND TOWN	PLOT DATE:	17-SEP-2004
PROJECT NUMBER:	BRF 019-3(48)	DRAWN BY:	L. BULLOCK
FILE NAME:	eb172pf3.1	CHECKED BY:	
PROJECT LEADER:	R. WHITCOMB	SHEET	7 OF 19
DESIGNED BY:	T. LACKEY		