



PLAN

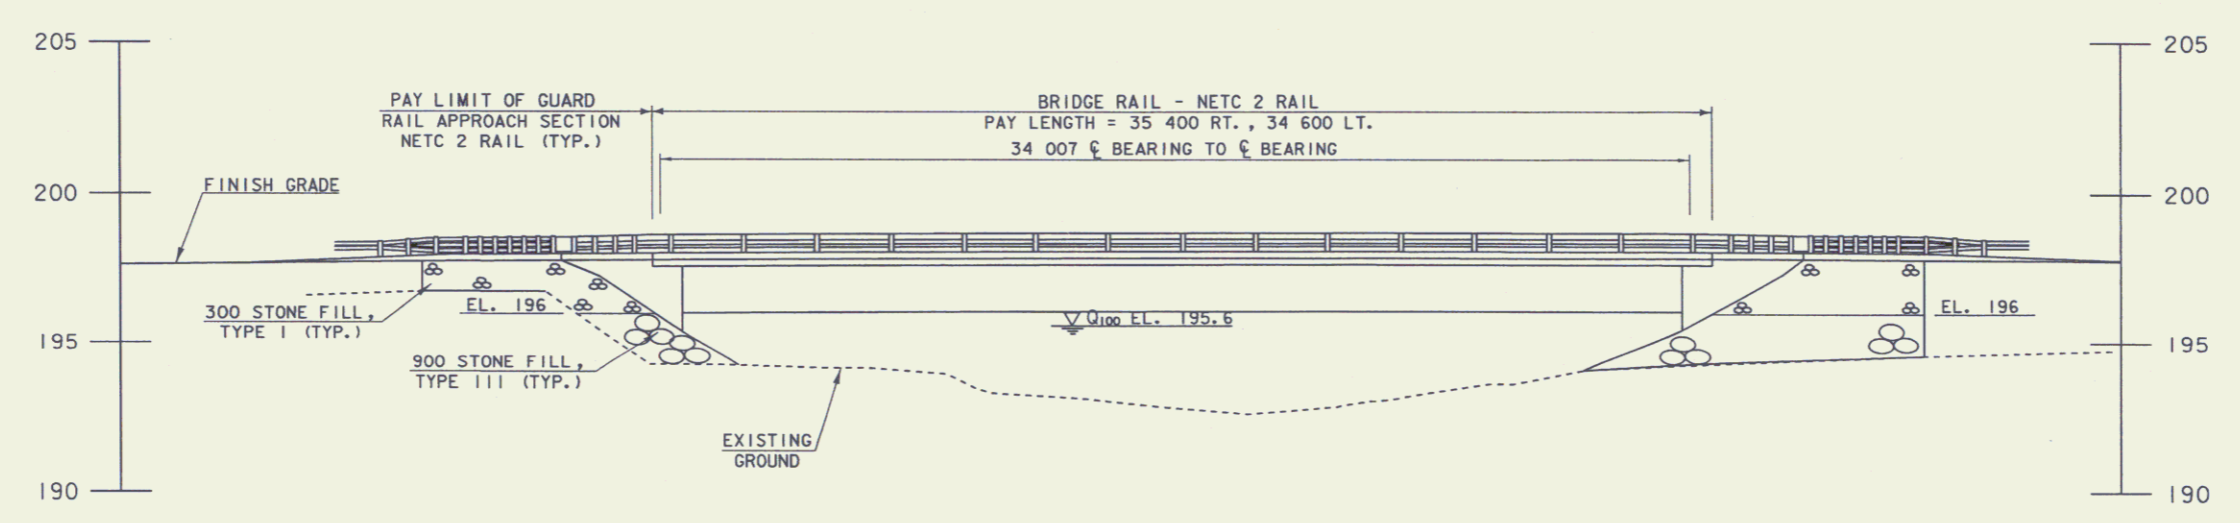

PLAN & ELEVATION

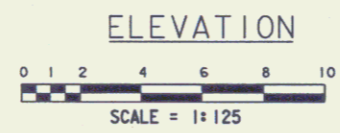

PROJECT NAME:	RUTLAND TOWN	PLOT DATE:	17-SEP-2004
PROJECT NUMBER:	BRF 019-3(48)	DRAWN BY:	L. BULLOCK
FILE NAME:	95bt72/str/sb72pe.dgn	CHECKED BY:	T. LACKEY
PROJECT LEADER:	R. WHITCOMB	SHEET	9 OF 19
DESIGNED BY:	T. LACKEY		