
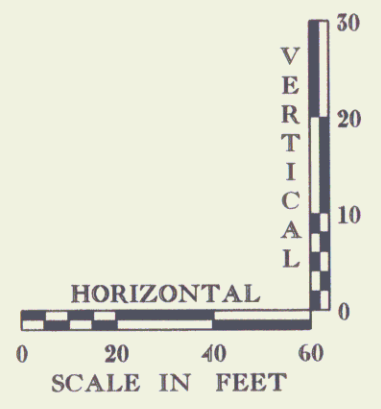


VT 12 PROFILE

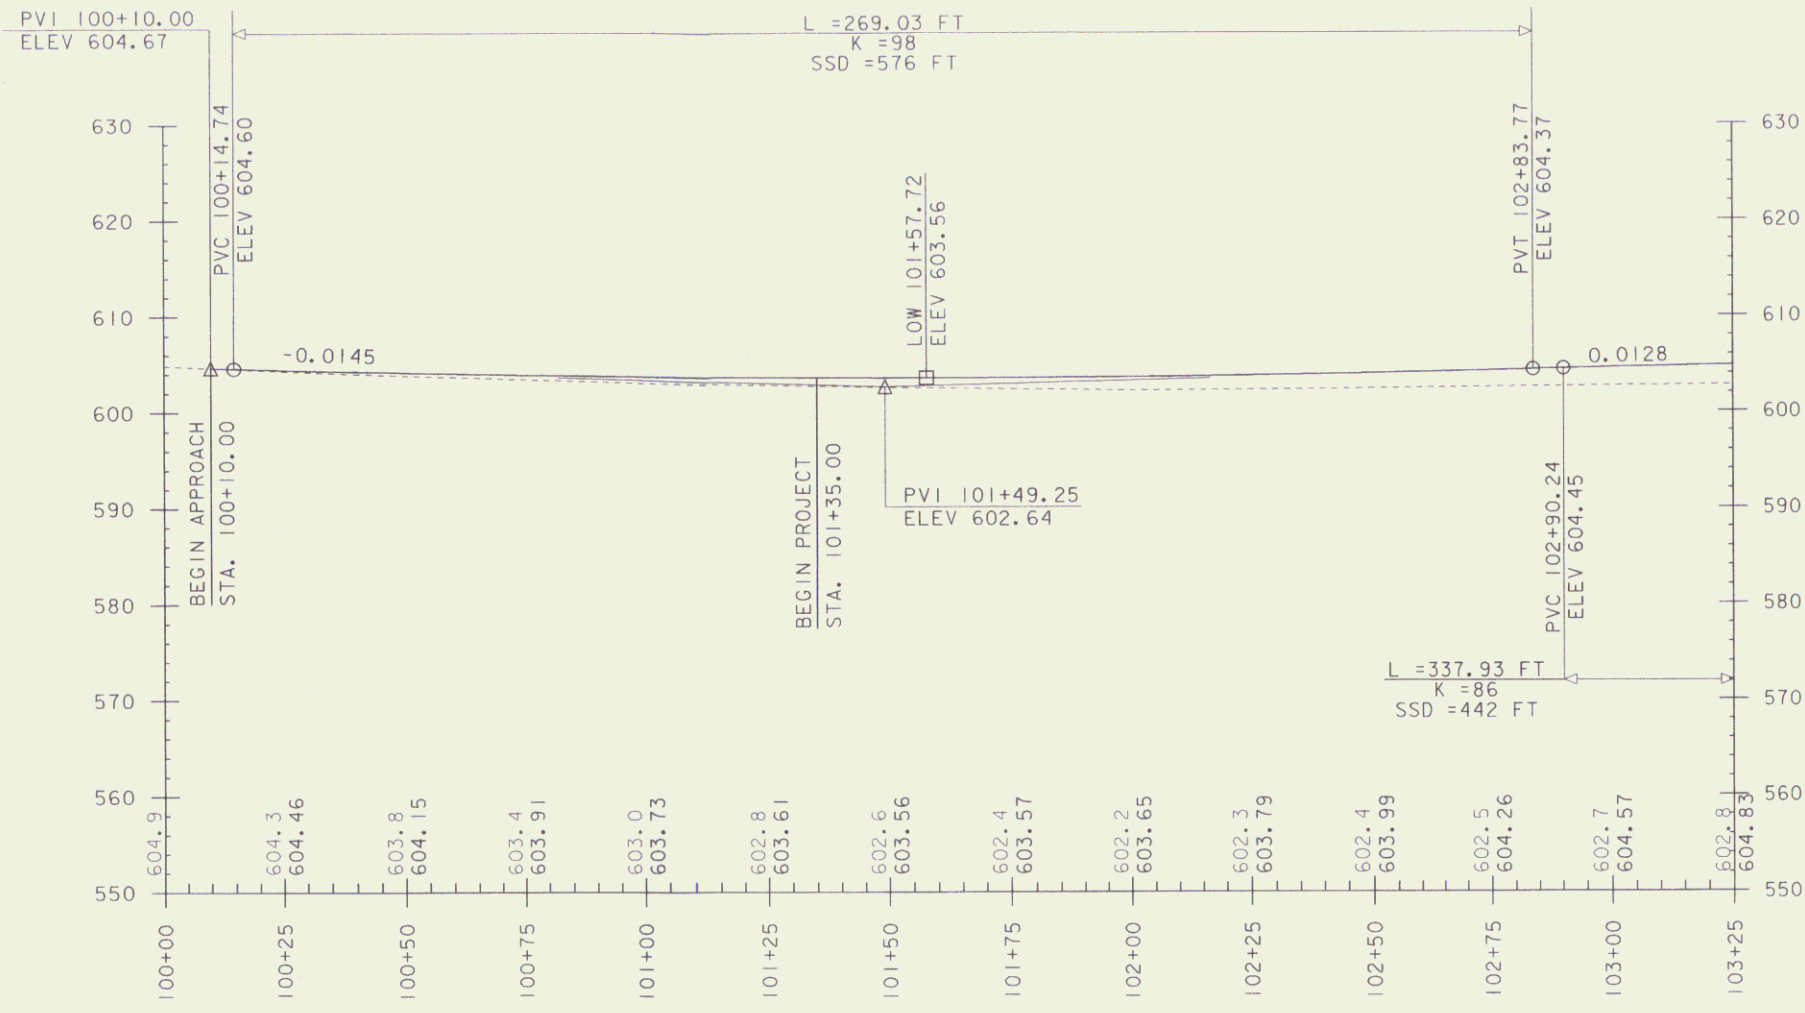

MAINLINE PROFILE SHEET 1

PROJECT NAME:	BETHEL
PROJECT NUMBER:	BHF 0241301S
FILE NAME:	e95c002\STR\sc002xs.dgn
PROJECT LEADER:	M. EVANS-MONGEON
DESIGNED BY:	U. STANLEY
PLOT DATE:	03-DEC-2009
DRAWN BY:	G. ROKES
CHECKED BY:	U. STANLEY
ROW SHEET 3 OF 18	