
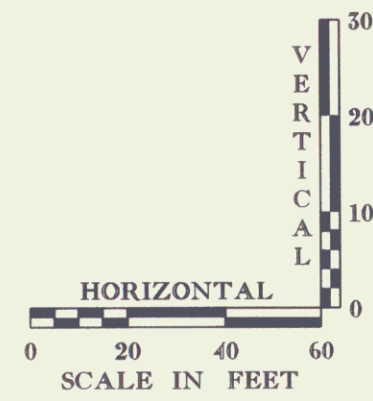


VT 12 PROFILE

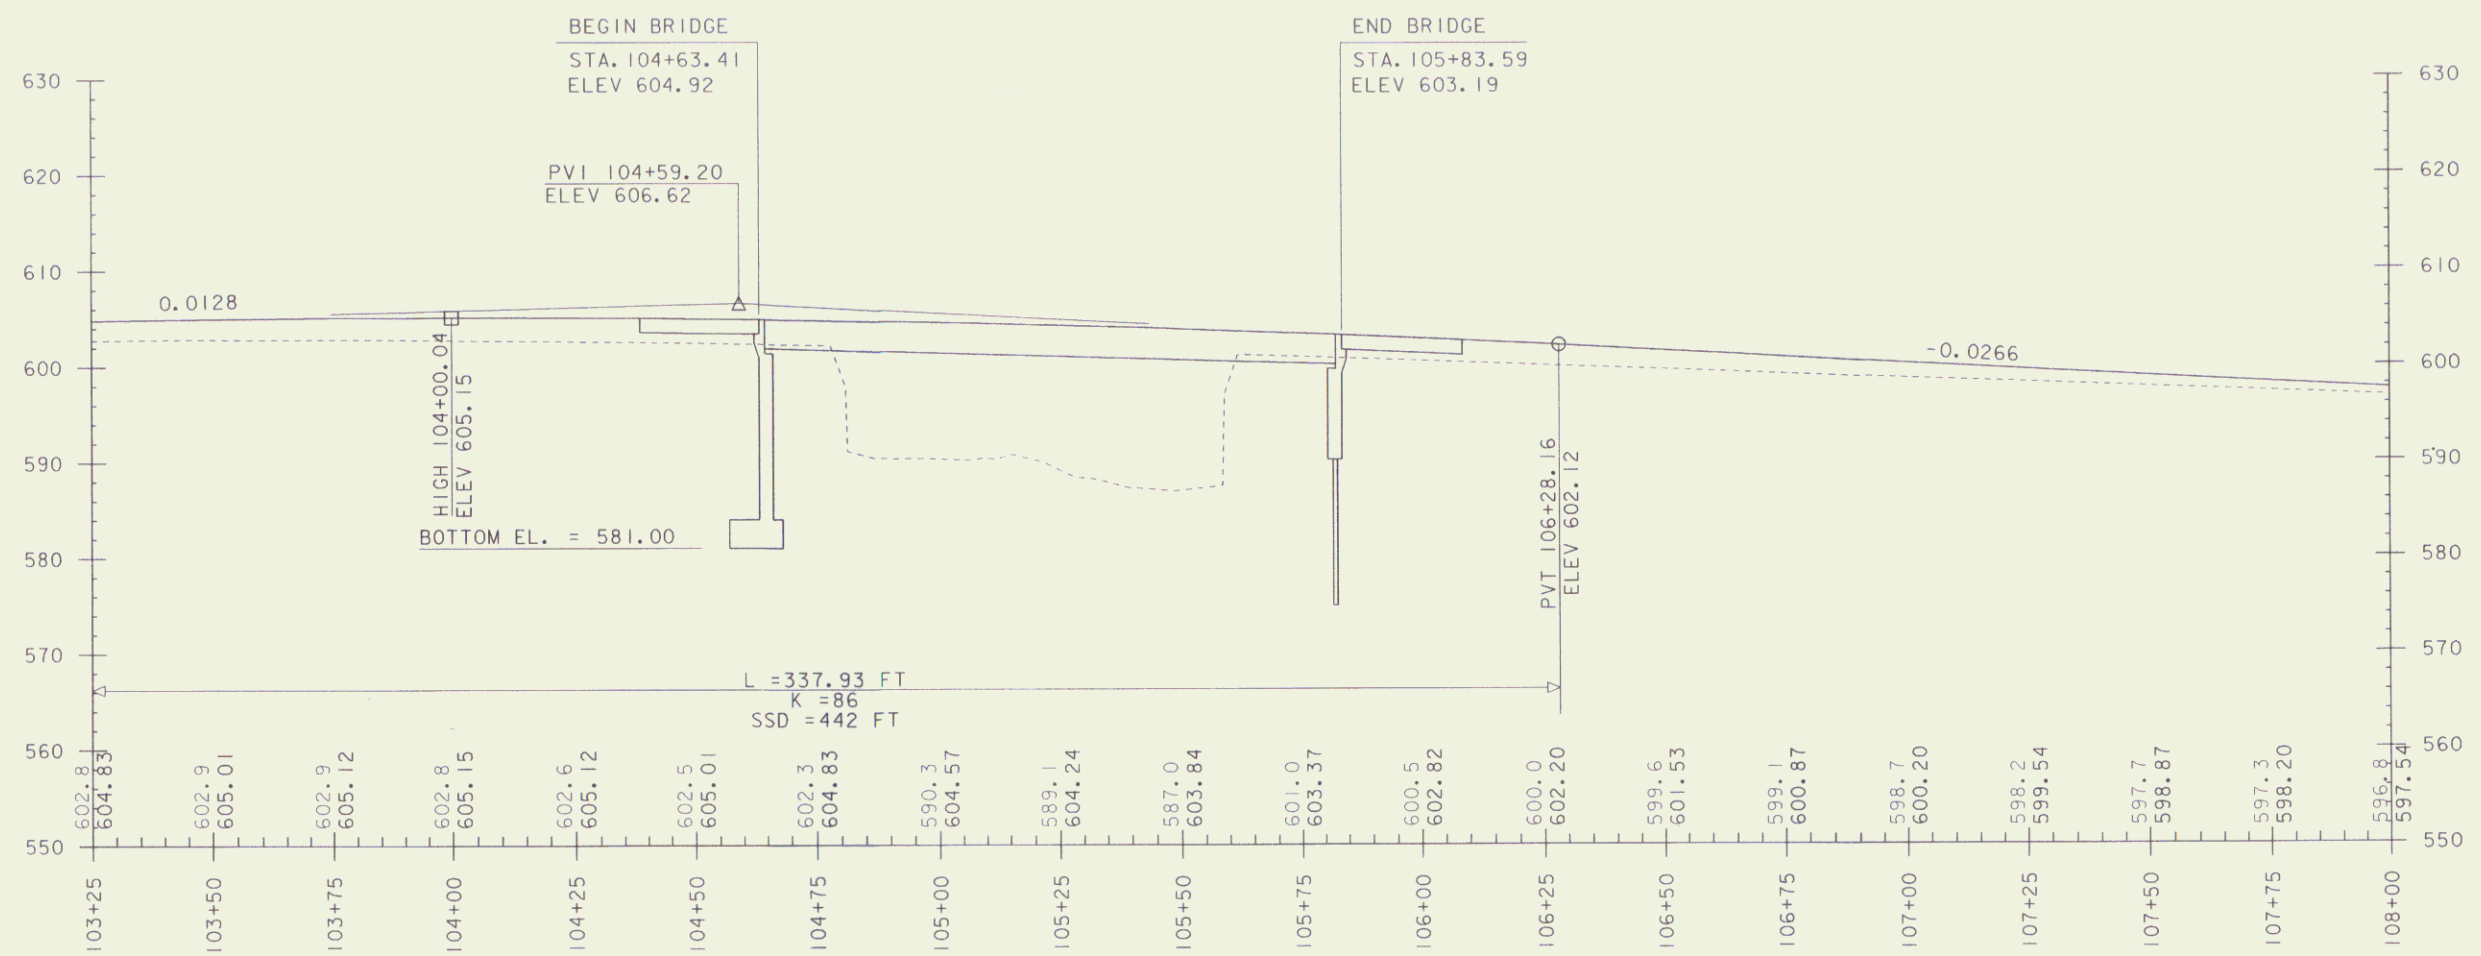

MAINLINE PROFILE SHEET 2

PROJECT NAME: BETHEL	PLOT DATE: 03-DEC-2009
PROJECT NUMBER: BHF 02411301S	DRAWN BY: G.ROKES
FILE NAME: s95c002\STR\sc002x.s.dgn	CHECKED BY: M.EVANS-MONGE
PROJECT LEADER: M.EVANS-MONGEON	DESIGNED BY: U.STANLEY
ROW SHEET 4 OF 18	