


PLAN
SCALE 1" = 10'-0"
10 0 10

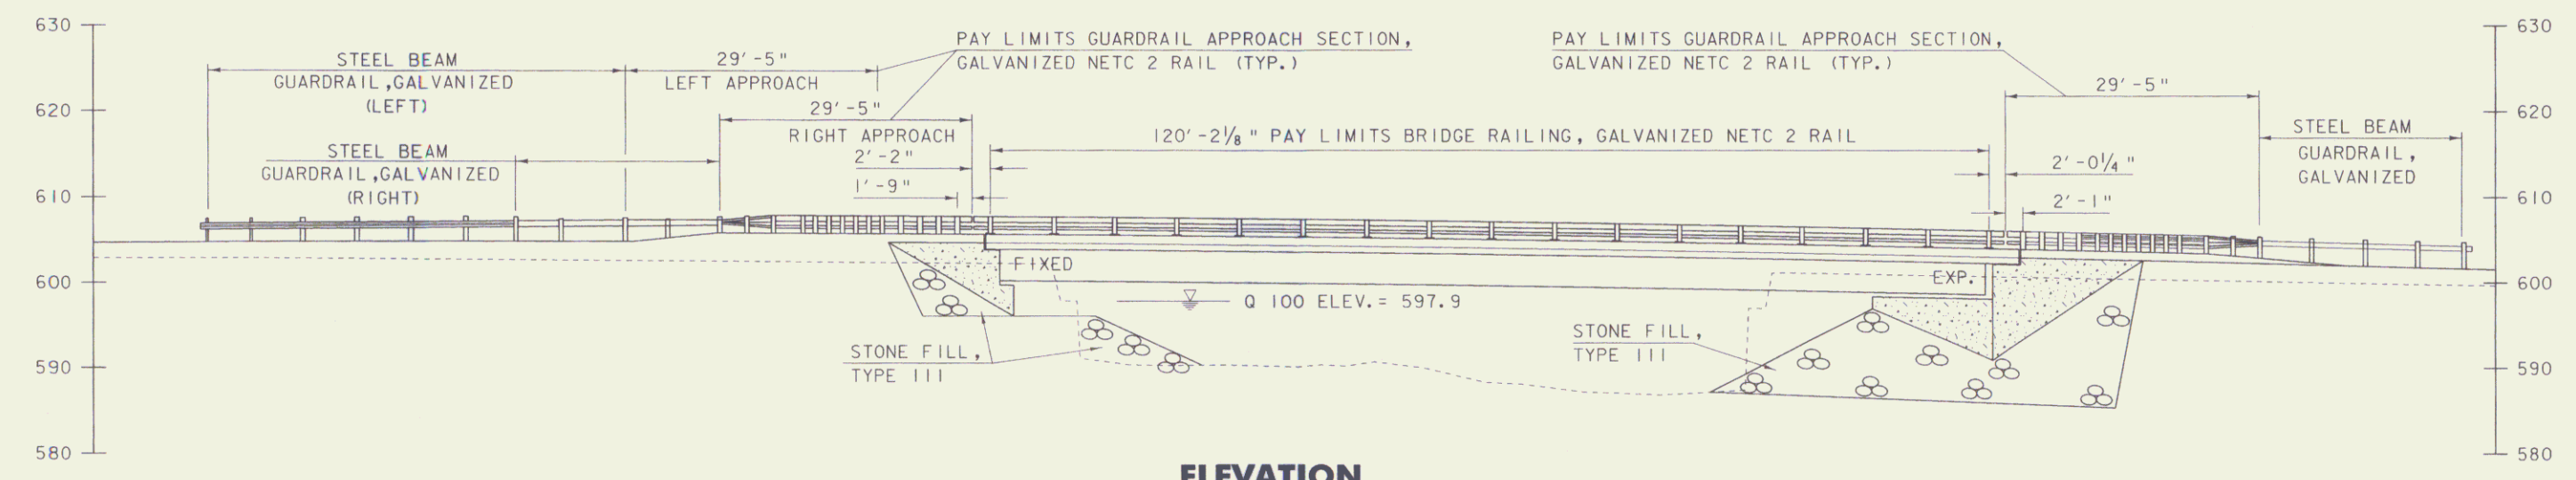

ELEVATION
SCALE 1" = 10'-0"
10 0 10

PLAN AND ELEVATION SHEET

PROJECT NAME:	BETHEL	PROJECT NUMBER:	BHF 0241301S
FILE NAME:	s95c002\STR\sc002xs.dgn	PROJECT LEADER:	M.EVANS-MONGEON
DESIGNED BY:	U.STANLEY	DRAWN BY:	G.ROKES
		CHECKED BY:	U.STANLEY
		ROW SHEET:	13 OF 18