


RIGHT - OF - WAY DETAIL SHEET

TABLE OF PROPERTY ACQUISITION

PARCEL NO.	PROPERTY OWNER	SHEET NO.	BEGINNING STATION	ENDING STATION	TAKE AREA±	REMAINDER AREA±	RIGHT			RECORDING DATA				REMARKS				
							TYPE	(T)(P)	AREA ±	TITLE	DATE	TOWN / CITY	BOOK		PAGE			
1	SUAREZ, MANUEL & MICHAELA	16,17	101+05.39 LT	105+00.00 LT	0.33A		ALL R.T. & I.								HWY. EASE. VT. RTE. 12			
			101+63.00 LT			DRIVE	(T)								10' GRAVEL MM 0098			
			101+70.83 LT	101+80.89 LT		INSTALL	(T)								PDF & EC			
			102+12.45 LT			REMOVE	(T)									GUY WIRE & ANCHOR		
			102+26.76 LT	105+00.00 LT		UE	(P)	0.04A								1,829 S.F.±		
			102+90.12 LT	104+41.10 LT		CONST.	(T)	0.03A								INCLUDES PDF, BF & EC, 1,513 S.F.±		
			103+22.43 LT	104+33.56 LT		SLOPE	(T)	0.03A								1,312 S.F.±		
			104+24.80 LT			INSTALL & MAINTAIN	(P)	0.01A									GUY WIRE & ANCHOR	
			104+25.08 LT	104+59.92 LT		CHANNEL	(P)										462 S.F.±	
			103+00.00 CL			ALL R.T. & I.											WATER LINE & SLEEVE	
2	McKINSTRY, MARK A. SR. & JANET K. SCHENKER, JOSEF H. & SHERYL	16,17	101+05.39 RT	103+08.55 RT			CONST.	(T)	0.03A	COND.	02/23/11	BETHEL	101	443-445	INCLUDES PDF & EC, 1,143 S.F.±			
			101+79.92 RT	103+15.77 RT	SLOPE	(T)	366 S.F.											
			102+02.76 RT	102+08.06 RT	UE	(P)	55 S.F.									GUY WIRE & ANCHOR		
			102+06.05 RT		INSTALL & MAINTAIN	(P)												
3	SCHENKER, JOSEF H. & SHERYL	16,17,18	101+05.39 RT	109+20.95 RT	0.65 A		ALL R.T. & I.			COND.	02/23/11	BETHEL	101	443-445	HWY. EASE. VT. RTE. 12			
			103+00.00 CL			ALL R.T. & I.										WATER LINE & SLEEVE		
			103+08.55 RT	103+18.51 RT		INSTALL	(T)									PDF & EC		
			103+28.50 RT			DRIVE	(T)										12' GRAVEL, MM 0101	
			103+35.88 RT	103+56.01 RT		INSTALL	(T)										PDF & EC	
			103+41.21 RT	104+63.04 RT		SLOPE	(T)	0.03A									1,255 S.F.±	
			103+88.82 RT	105+79.97 RT		CONST.	(T)	0.07A									INCLUDES PDF, BF & EC, 2,908 S.F.±	
			103+88.82 RT	107+48.68 RT		DETOUR	(T)	0.27A									2-WAY VEHICULAR, INCLUDES EC	
			103+87.04 RT	104+20.14 RT		UE	(T)										WIRE CONNECTION	
			104+20.14 RT	104+28.20 RT		UE	(P)	242 S.F.										
			104+63.04 RT	104+75.84 RT		CHANNEL	(P)	12 S.F.										
			104+63.88 RT			REMOVE	(T)											
			106+22.43 RT	108+73.45 RT		CONST.	(T)	0.07A										
			105+90.90 RT	106+05.68 RT		CHANNEL	(P)	56 S.F.										GUY WIRE & ANCHOR
			106+15.16 RT	108+00.00 RT		SLOPE	(T)	0.02A										3,061 S.F.± INCLUDES PDF, BF & EC
103+15.77 RT	103+88.82 RT	REMOVE	(T)											1,017 S.F.±				
103+40.00 RT	104+00.00 RT	LANDSCAPE	(T)											(2) TREES/SHRUBS				
														LANDSCAPE (2) TREES/SHRUBS				
4	SHEKINAH, LINDA L.	17	105+00.00 LT	105+81.72 LT	0.06A		ALL R.T. & I.			WD	11/13/10	BETHEL	101	188	HWY. EASE. VT. RTE. 12, 2,680 S.F.±			
			104+93.10 LT	105+81.72 LT		UE	(P)	0.02A								895 S.F.±		
			105+22.90 LT	105+81.72 LT		CONST.	(T)	0.01A									INCLUDES PDF, BF & EC, 570 S.F.±	
			105+37.46 LT	105+59.00 LT		CHANNEL	(P)	245 S.F.										
			105+37.46 LT	105+81.72 LT		REMOVE	(T)											REMOVE EXISTING DRIVE
			105+37.46 LT	105+81.72 LT		REMOVE	(P)											PERMANENT REMOVAL OF VEHICULAR ACCESS TO VT. RTE. 12
5	DURFEE, JOHN B.	17,18	105+81.72 LT	109+20.95 LT	0.28A		ALL R.T. & I.			WD	01/27/11	BETHEL	101	396	HWY. EASE. VT. RTE. 12			
			105+76.85 LT	109+20.95 LT		UE	(P)	0.07A									3,142 S.F.±	
			105+78.33 LT	108+92.52 LT		CONST.	(T)	0.05A									INCLUDES PDF, BF, 2,385 S.F.±	
			108+98.19 LT	108+45.66 LT		SLOPE	(T)	0.02A										1,104 S.F.±
			107+00.74 LT	108+26.95 LT		DITCH & DRAINAGE	(P)	251 S.F.										
			108+00.00 LT			INSTALL & MAINTAIN	(P)											GUY WIRE & ANCHOR
6	CENTRAL VT. PUBLIC SERVICE CORPORATION		101+05.39 LT	109+20.95 LT			ALL R.T. & I.			COND.	02/23/11	BETHEL	101	443-445	UTILITY EASEMENTS			
7	TELEPHONE OPERATING COMPANY OF VERMONT LLC		101+05.39 LT	101+20.95 LT			ALL R.T. & I.			COND.	02/23/11	BETHEL	101	443-445	UTILITY EASEMENTS			

TABLE OF REVISIONS

REVISION NO.	SHEET NO.	DESCRIPTION	DATE
1	15,17,18	PARCEL NO. 5 DURFEE ADD INSTALL & MAINTAIN (P) FOR GUY & ANCHOR AT STA. 108+00 LT. PER C.O. 9682 MADE BY: MR APPROVED BY: HP	12/09/09
2	15,17	PARCEL NO. 4 SHEKINAH CHANGE REMARKS OF REMOVE (T) TO 'REMOVE EXISTING DRIVE' ADD REMOVE (P) AT STA. 105+37.46 LT - 105+81.72 LT. REMARKS: 'PERMANENT REMOVAL OF VEHICULAR ACCESS TO VT. RTE. 12' PER C.O. 9617 MADE BY: MR APPROVED BY: HP	06/07/10
3	17	PARCEL NO. 5 DURFEE FOLLOWING TEXT WAS ADDED TO LAYOUT SHEET - CONTINGENT UPON APPROVAL OF A TITLE 19 SECTION III PERMIT BY THE VAOT. MADE BY: MT C.O. 9697 APPROVED BY: HP	01/13/11

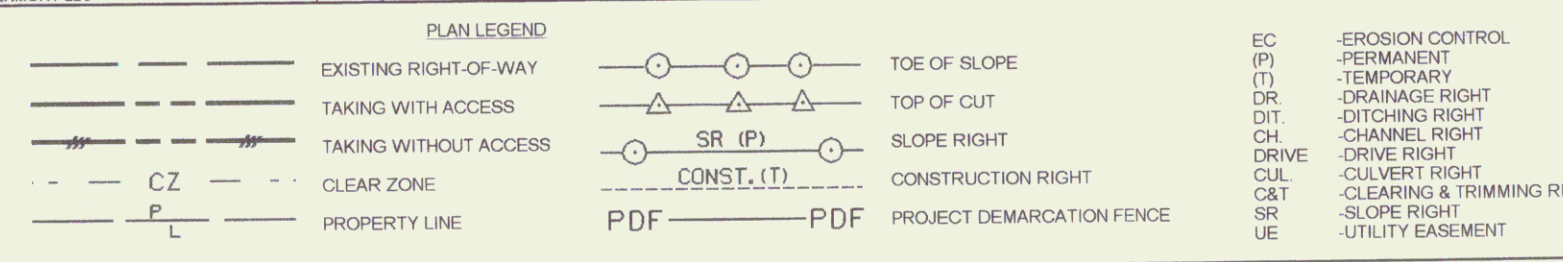

APPROVED: HARRY PETROVS DATE: 12-03-09.
CHIEF, PLANS & TITLES

PROJECT NAME: **BETHEL**
PROJECT NUMBER: **BHF 0241(30)S**

FILE NAME: r95c002detail.xls PLOT DATE:
PROJECT LEADER: M E-M DRAWN BY: MR
DESIGNED BY: US CHECKED BY: FM
R.O.W. DETAIL SHEET #1 ROW SHEET 19 OF 18

PLOT DATE 03/23/11