

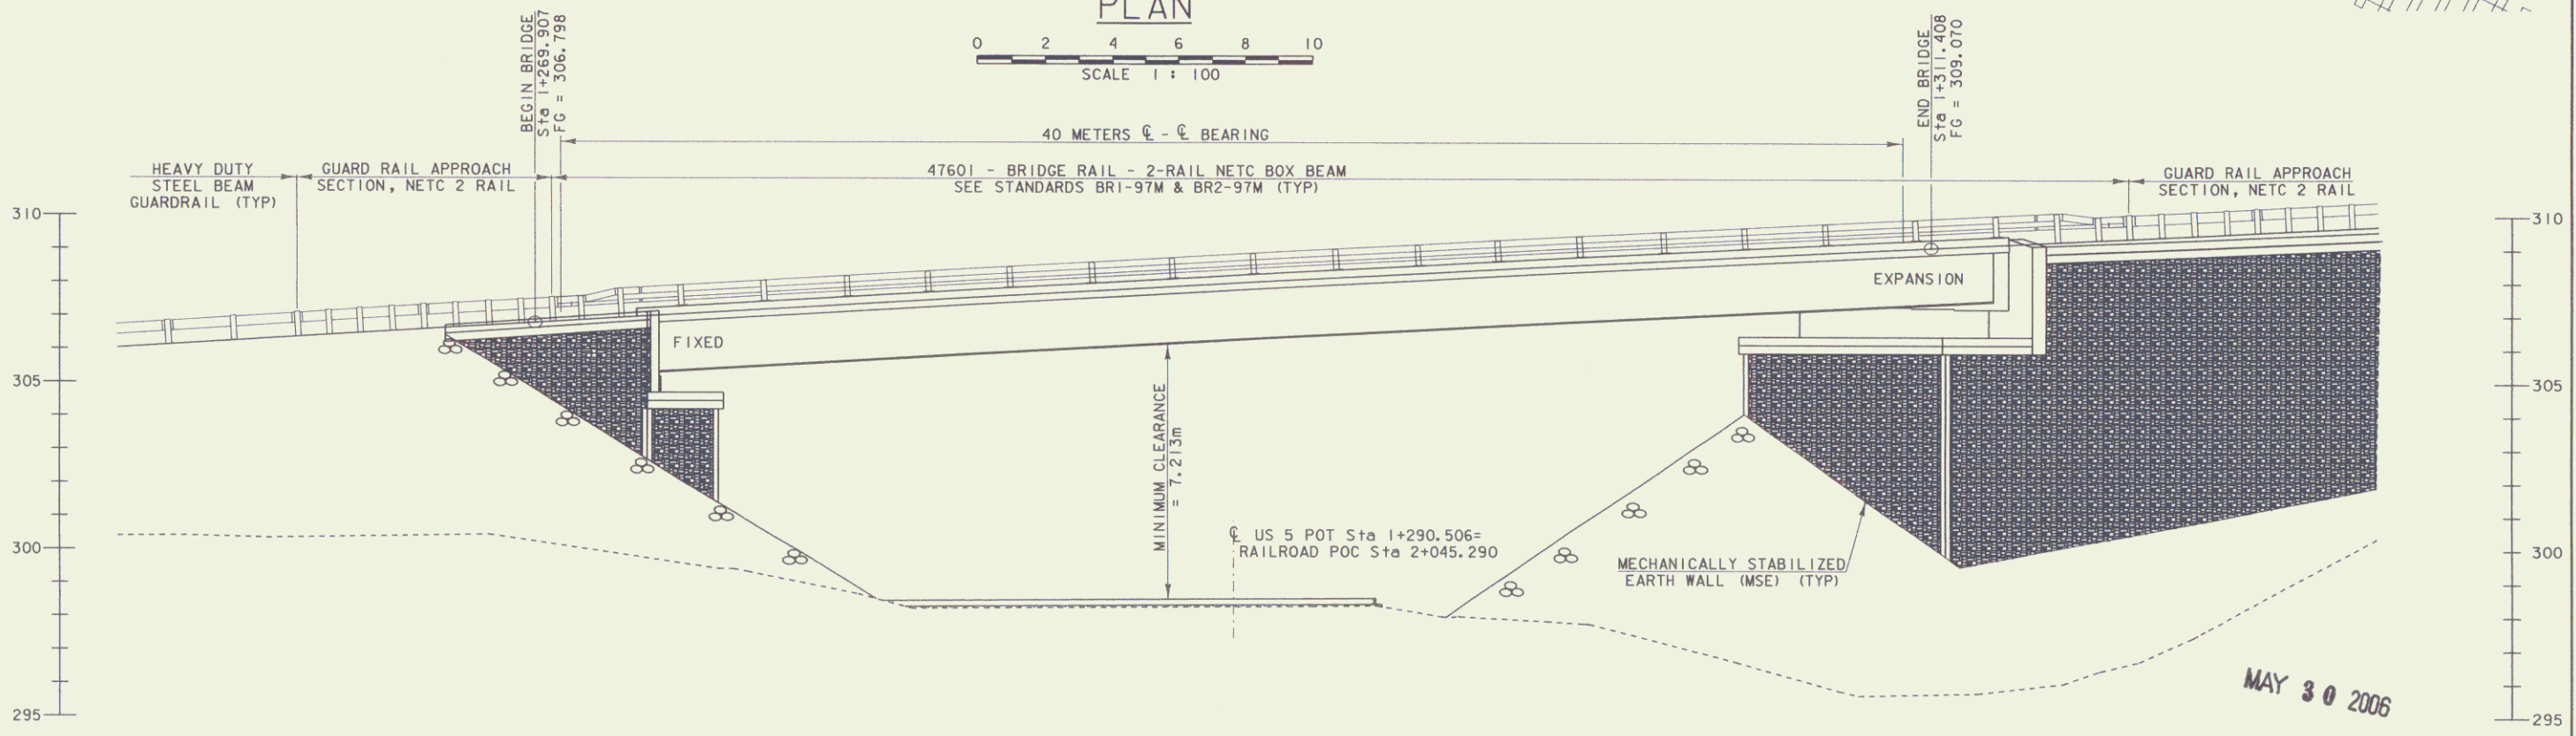


PLAN

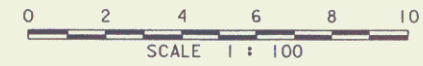

ELEVATION AT LAKESIDE FASCIA

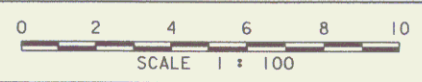

PROJECT: BARTON	PROJECT NO.: STP 0113 (58) S
DESIGN FILE NAME: 96c116/structures/sc116pe.dgn	PLOT DATE: 13-FEB-2001
IPARM FILE NAME: sc116pe.i	SURVEY DATE: AUG 1996
SURVEYED BY: R. BULLOCK	DRAWN BY: P. G. JARVIS
SQUAD LEADER: C. P. WILLIAMS	R. O. W. SHEET 8 OF 16 SHEETS
PLAN & ELEVATION SHEET	