




### Parking Lot Drive Profile Mainline Sta. 10 + 077.755 Lt.

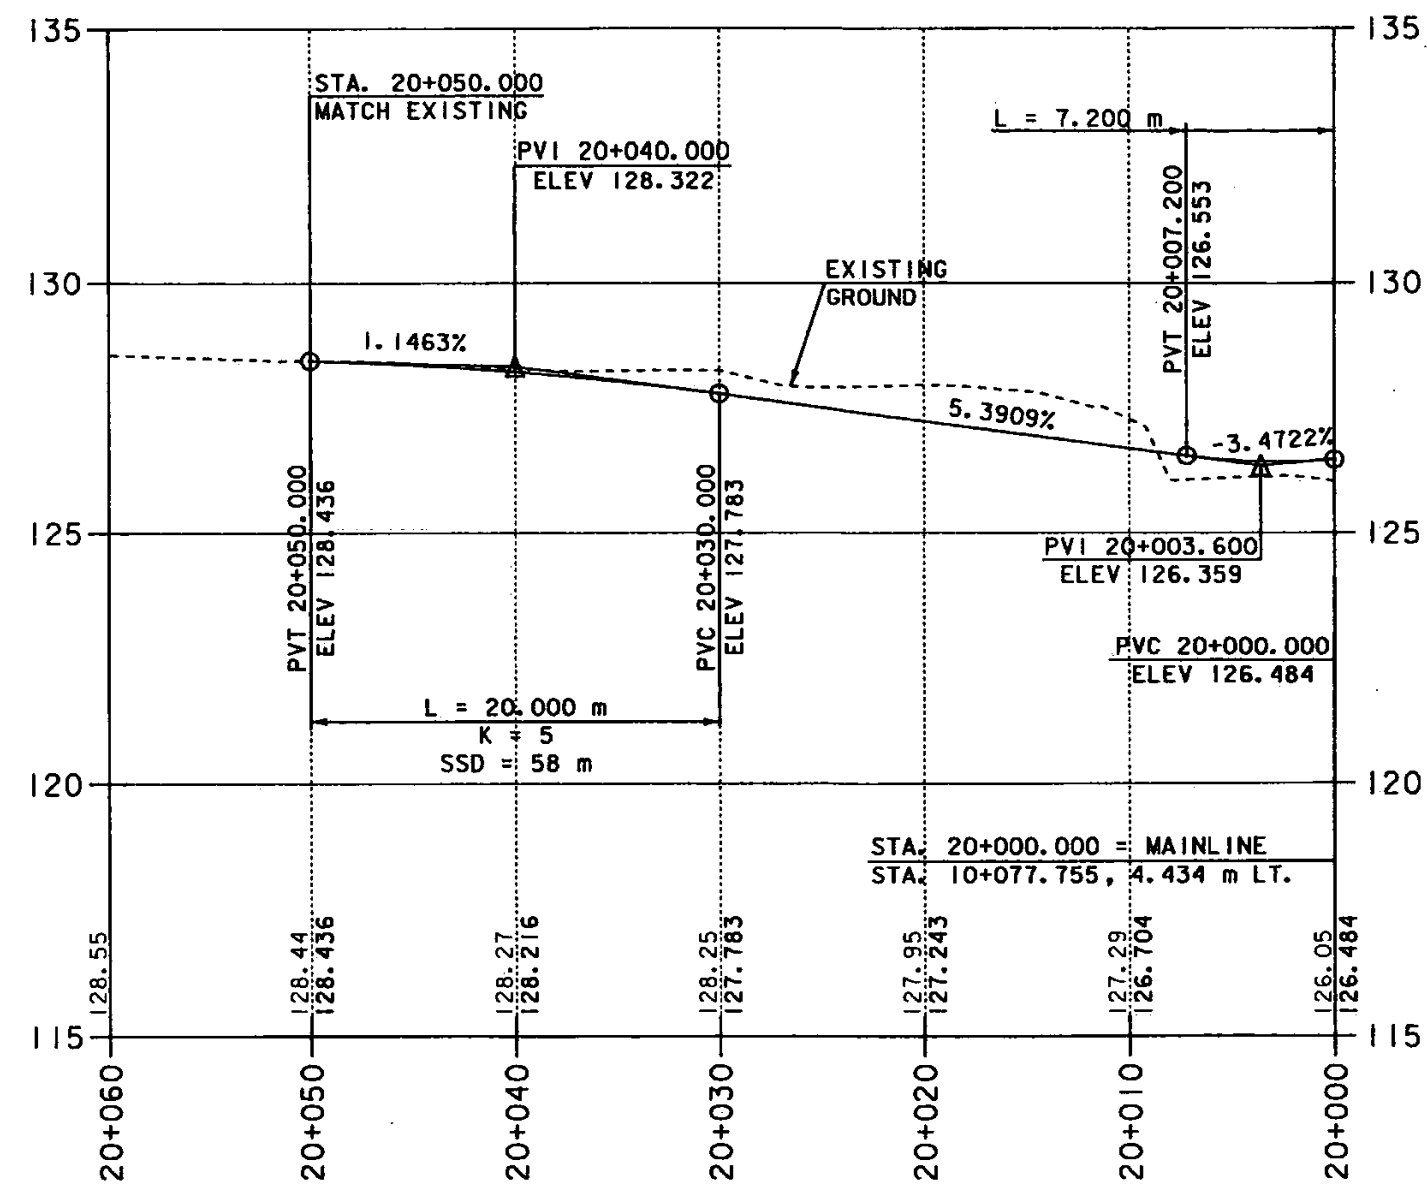


### House Drive Profile Parking Lot Drive Sta. 20 + 004.960 Lt.

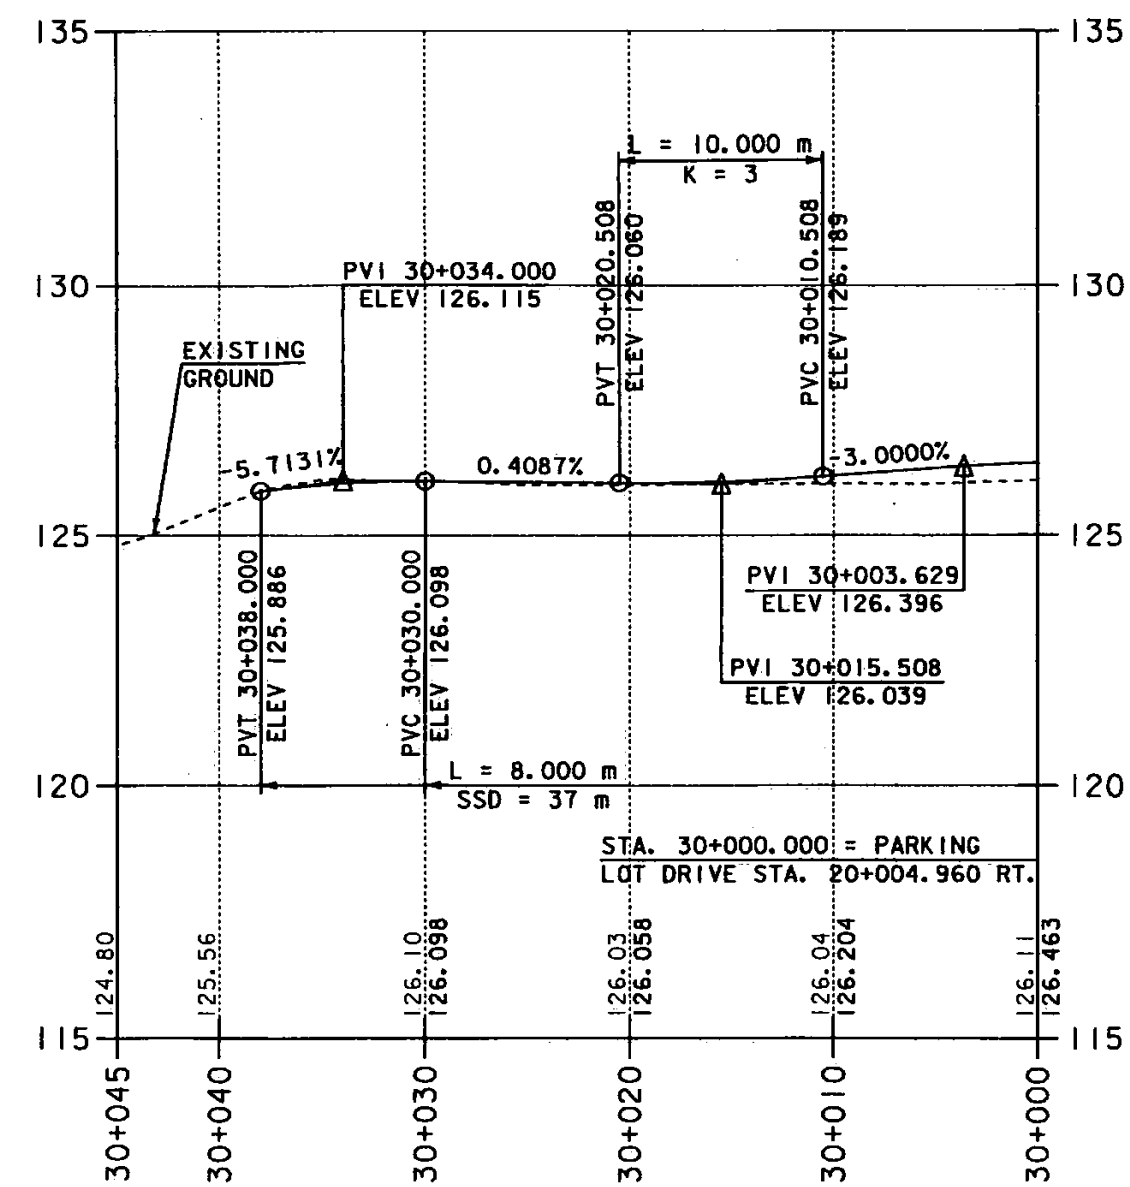

### Side Road Entrance Profile House Drive Sta. 30 + 009.530 Lt.

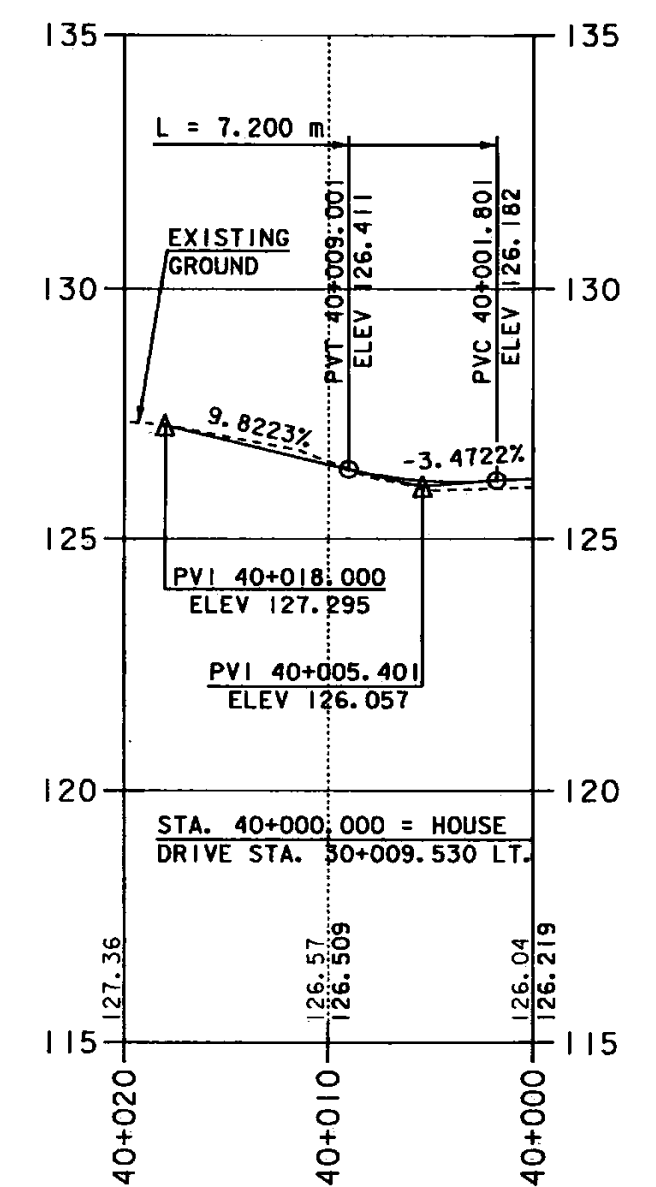

NOTE:  
ELEVATIONS SHOWN TO THE NEAREST HUNDREDTH ARE EXISTING GROUND.  
ELEVATIONS SHOWN TO THE NEAREST THOUSANDTH ARE FINISHED GRADE.

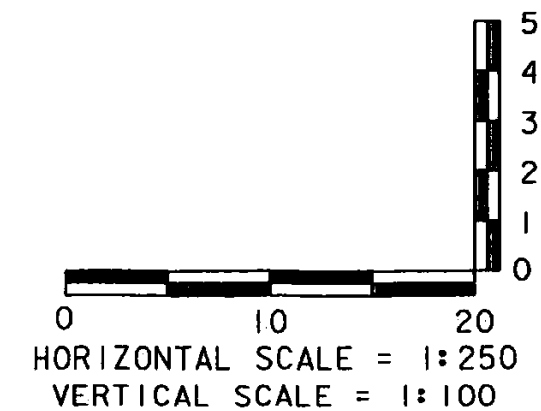

#### DRIVE AND SIDE ROAD PROFILES

PROJECT NAME:	BRATTLEBORO	PLOT DATE:	31-MAR-2004
PROJECT NUMBER:	BRF 2000(2)IS	DRAWN BY:	
FILE NAME:	96J228\Structures\228pr2.1	DESIGNED BY:	
PROJECT MANAGER:	R.R. WHITCOMB	CHECKED BY:	
		R.O.W. SHEET 6 OF 15	