

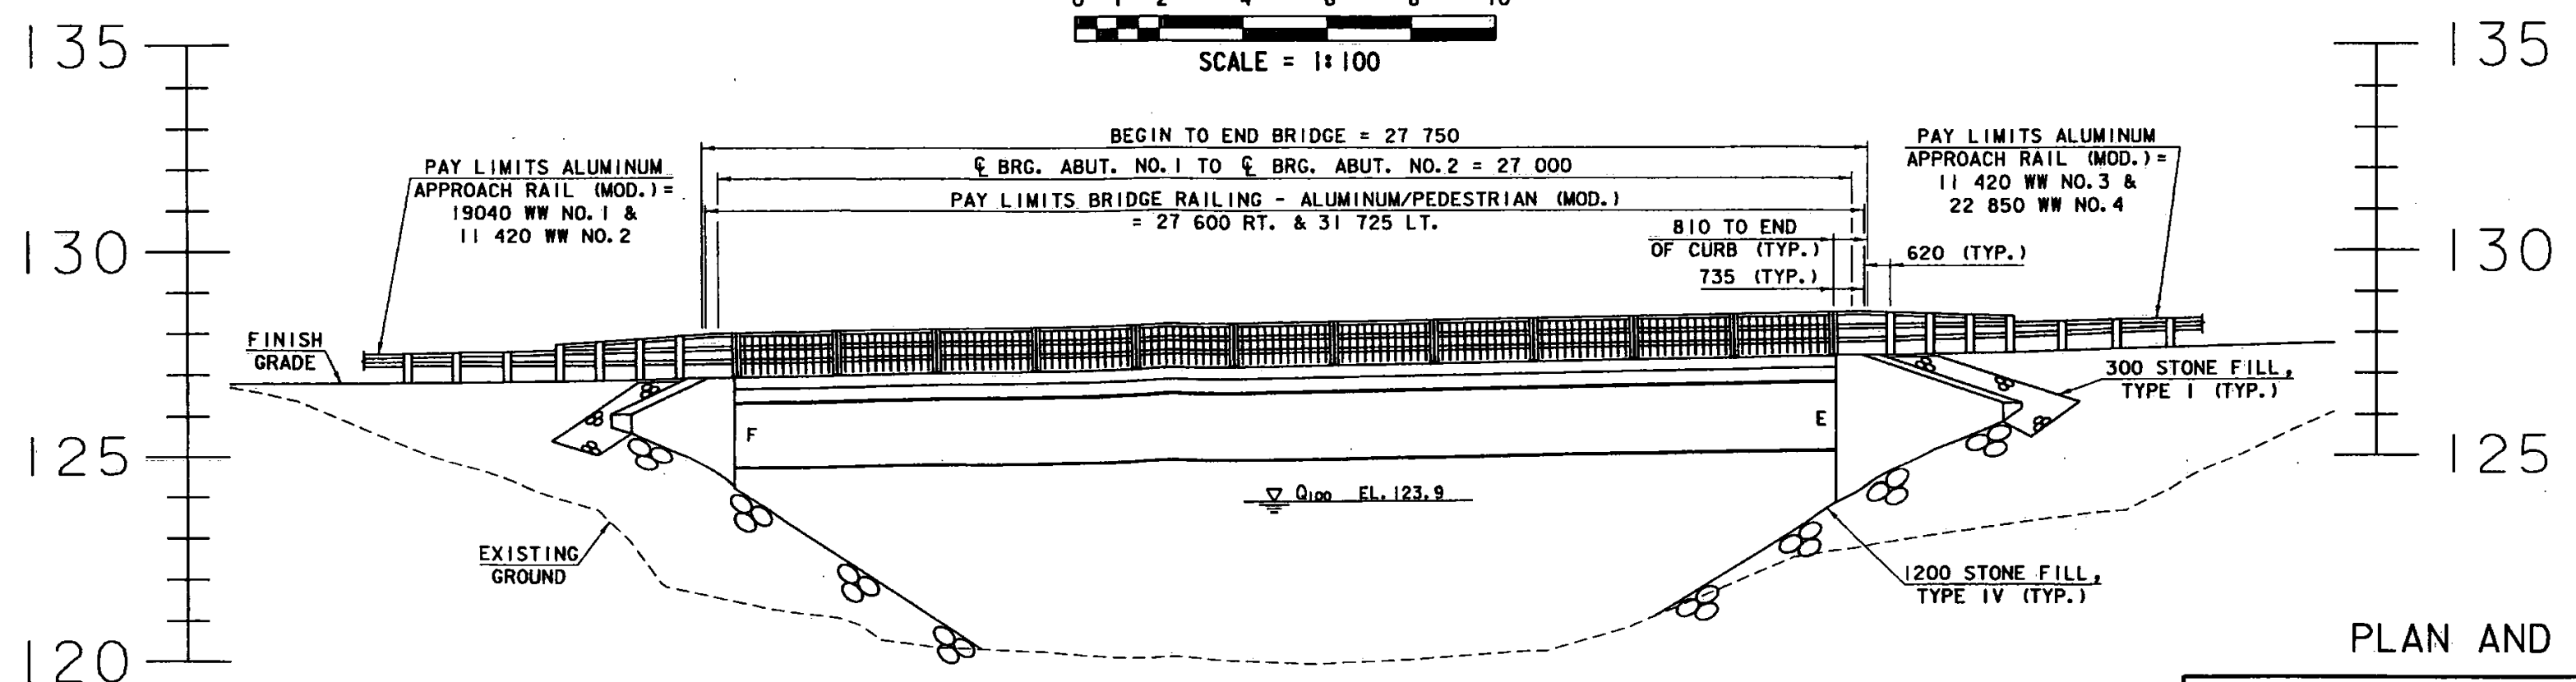


PLAN

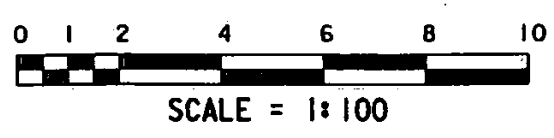

ELEVATION

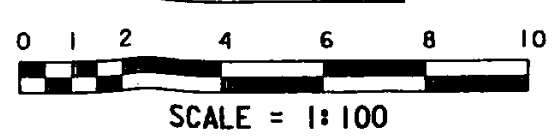

PLAN AND ELEVATION

PROJECT NAME:	BRATTLEBORO	PLLOT DATE:	31-MAR-2004
PROJECT NUMBER:	BRF 2000 (2)S	DRAWN BY:	
FILE NAME:	96J228\Structures\sj228pe1	DESIGNED BY:	
PROJECT MANAGER:	R.R. WHITCOMB	CHECKED BY:	
		R.O.W. SHEET 8 OF 15	