


CONSTRUCT PAVED APRON
10+025 RT.

COLD PLANING, BITUMINOUS PAVEMENT
STA 10+010.0 - 10+035.0




CAST-IN-PLACE CONCRETE CURB, TYPE B
MAINLINE 10+029.6 RT. - 10+035.0 RT.

PORTLAND CEMENT CONCRETE SIDEWALK, 125mm
MAINLINE 10+029.6 RT. - 10+035.0 RT.

LEGEND

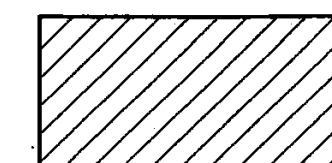

COLD PLANING AREA

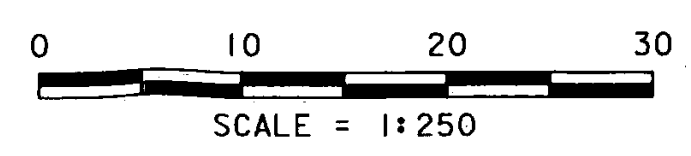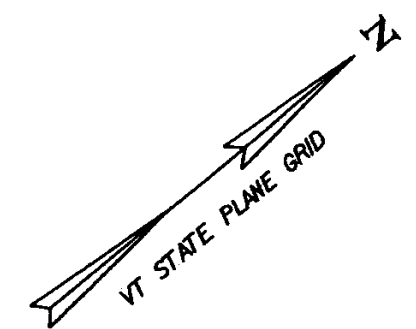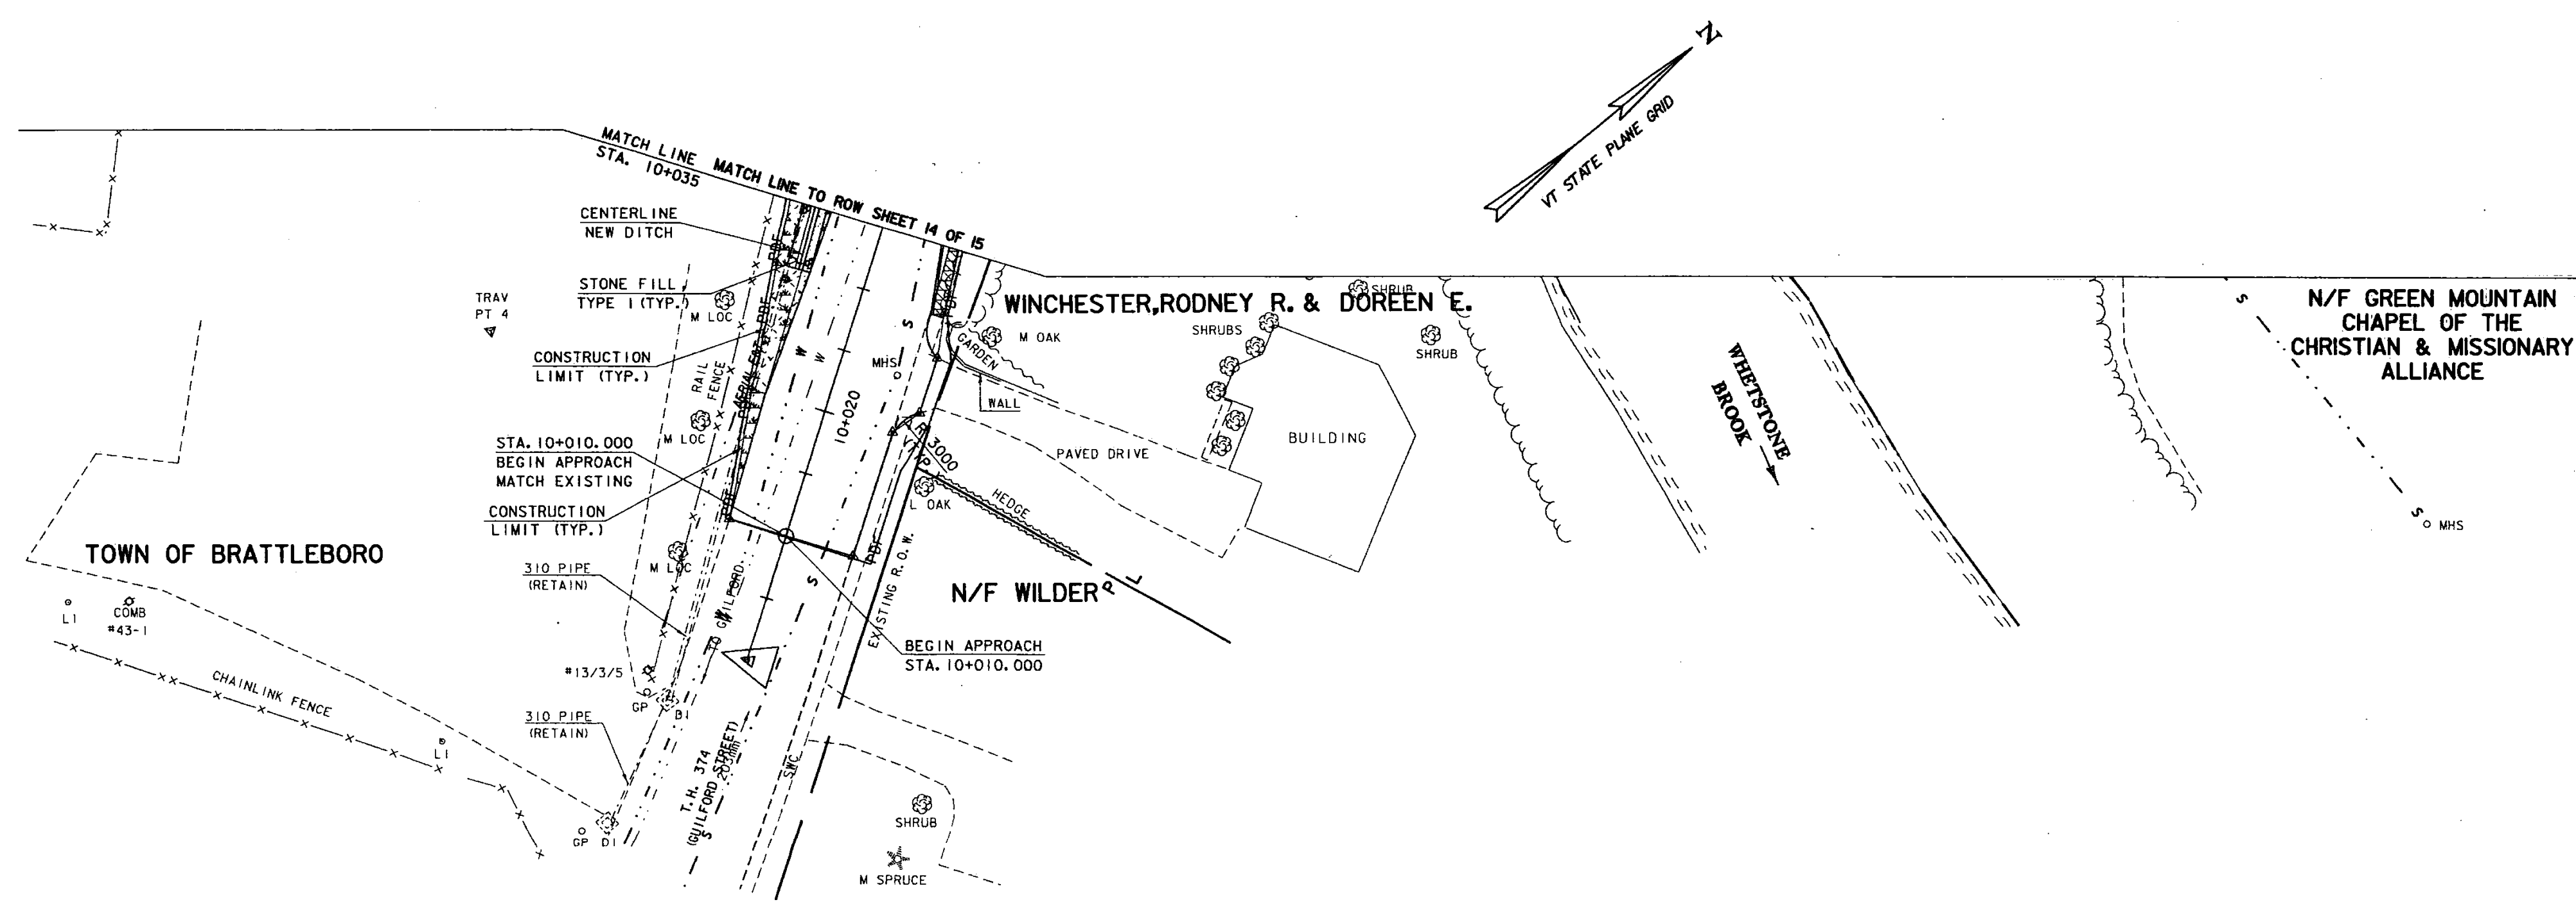

**FOR R.O.W.
USE ONLY**

LAYOUT SHEET (1)

PROJECT NAME:	BRATTLEBORO	PLLOT DATE:	21-JAN-2009
PROJECT NUMBER:	BRF 2000 (2)S	DRAWN BY:	C. MOONEY
FILE NAME:	96J228\Str\sJ228bdr.dgn	CHECKED BY:	D. PETERSON
PROJECT MANAGER:	R.R. WHITCOMB	SHEET	75 OF 76
DESIGNED BY:	C. CARLSON		
R.O.W. SHEET	15 OF 15 SHEETS		