

PARCEL NO.	GRANTOR	BEGINNING STATION	ENDING STATION	TAKING	REM.	RIGHTS	TITLE TAKEN	DATE	TOWN OR CITY RECORDED	BK.	PG.	REMARKS
1	HALL, CONRAD F. JR. HALL, CONRAD F. SR. MORRIS, GEORGE J. MORRIS, STEPHEN J.	1+061.5 LT.	1+073.5 LT.			INSTALL & MAINTAIN (P)						FULL BOX, CONDUIT & APPURTENANCES

646.30 - PAINT PAVEMENT MARKINGS, LETTER OR SYMBOL
 BLUSH HILL RD. (TH 2), - STATION 0+110.7, AHEAD
 BLUSH HILL RD. (TH 2), - STATION 0+122.8, SIGNAL
 STOWE ST. (TH 2), - STATION 0+119.4, AHEAD
 STOWE ST. (TH 2), - STATION 0+131.4, SIGNAL


646.46 - DURABLE 600mm STOP BAR
 VT 100, STATION 1+060.4
 VT 100, STATION 1+093.8

646.50 - DURABLE LETTER OR SYMBOL
 VT 100, STATION 1+054.2, ONLY
 VT 100, STATION 1+058.0, LEFT ARROW
 VT 100, STATION 1+096.2, LEFT ARROW
 VT 100, STATION 1+100.0, ONLY

675.60 - ERECTING SALVAGE
 2 EACH - AS SHOWN

675.50 - REMOVING SIGNS
 11 EACH - AS SHOWN

R.O.W. PLANS

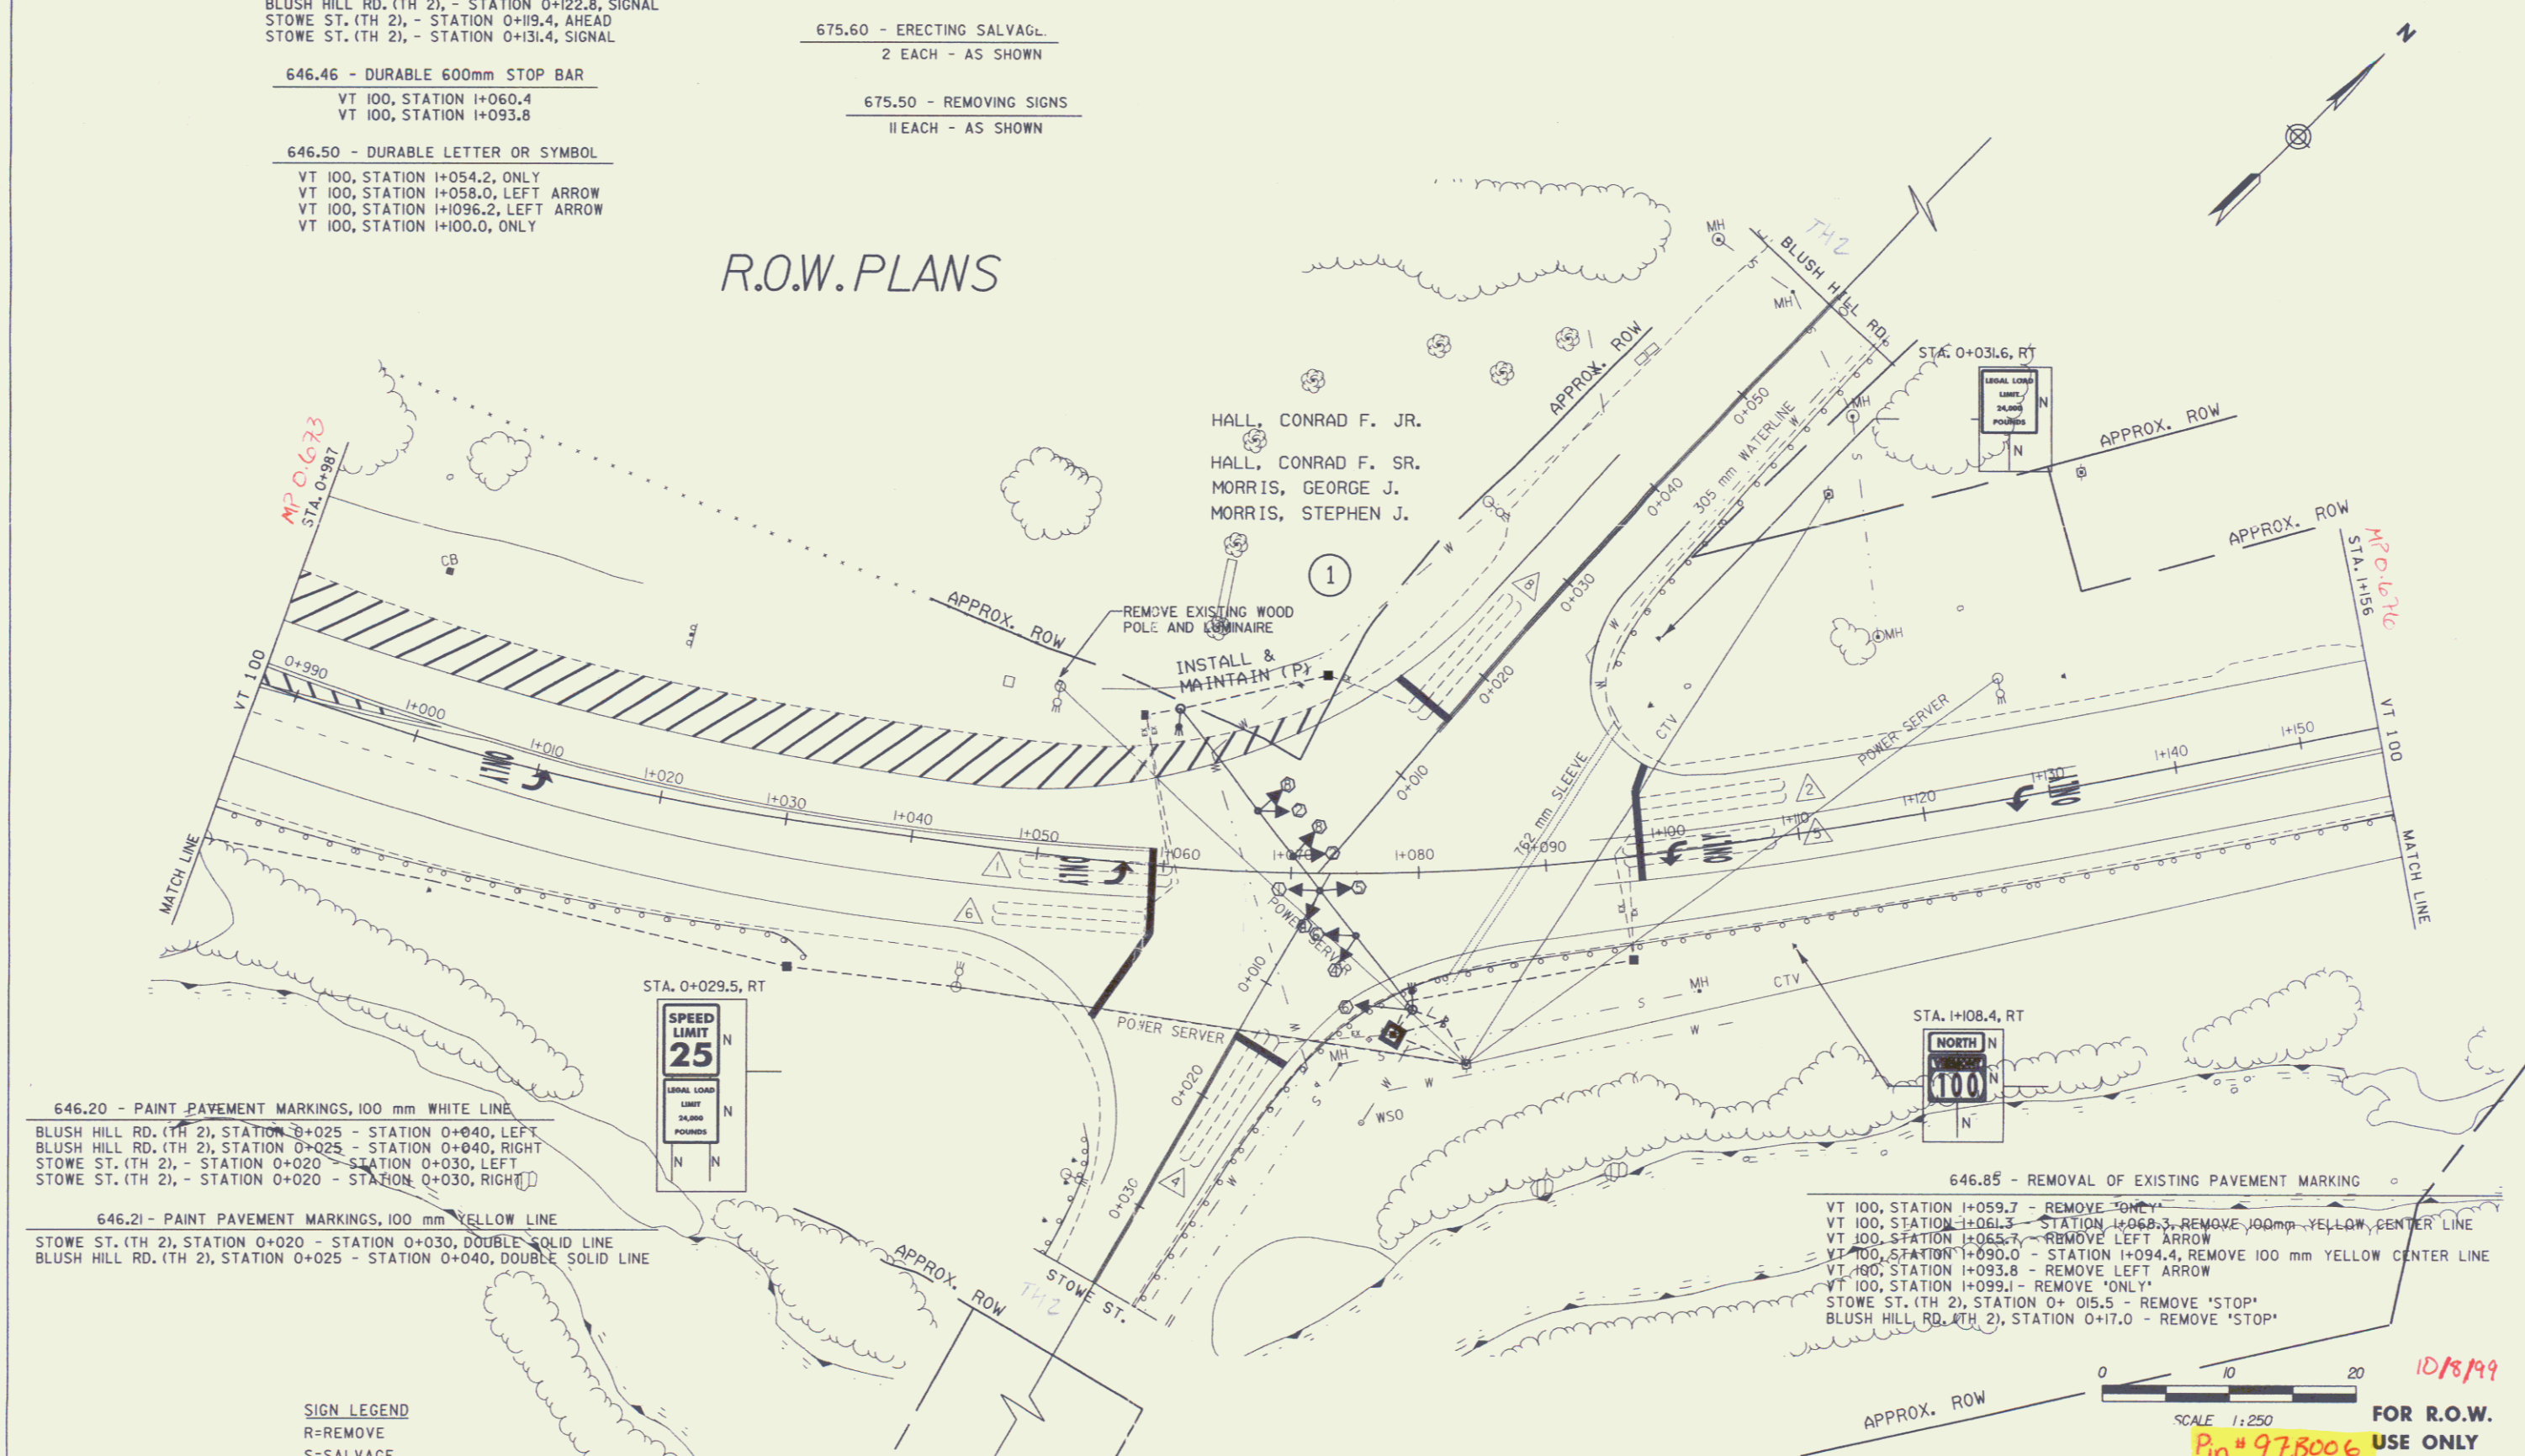

646.20 - PAINT PAVEMENT MARKINGS, 100 mm WHITE LINE
 BLUSH HILL RD. (TH 2), STATION 0+025 - STATION 0+040, LEFT
 BLUSH HILL RD. (TH 2), STATION 0+025 - STATION 0+040, RIGHT
 STOWE ST. (TH 2), - STATION 0+020 - STATION 0+030, LEFT
 STOWE ST. (TH 2), - STATION 0+020 - STATION 0+030, RIGHT

646.21 - PAINT PAVEMENT MARKINGS, 100 mm YELLOW LINE
 STOWE ST. (TH 2), STATION 0+020 - STATION 0+030, DOUBLE SOLID LINE
 BLUSH HILL RD. (TH 2), STATION 0+025 - STATION 0+040, DOUBLE SOLID LINE

SIGN LEGEND
 R=REMOVE
 S=SALVAGE
 N=NEW
 RET=RETAIN
 B-B=BACK TO BACK
 EXISTING=-----
 NEW=_____

DATUM
 VERTICAL ASSUMED
 HORIZONTAL N/A

TRAFFIC SIGNS & PAVEMENT MARKINGS	PROJECT: WATERBURY	PROJECT NO.: STPG SGNL(19)
	DESIGN FILE NAME: /traf/97b006/tb006bdr.dgn	PLOT DATE: 09-FEB-2000
	IPARM FILE NAME: /traf/97b006/tb006mrk.1	SURVEY DATE:
	SURVEYED BY: SQUAD LEADER: EJB	DRAWN BY: GFJ
R. O. W. SHEET 1 OF 1 SHEET		SHEET 3 OF 35

SCALE 1:250
 10/18/99
 Pin # 975006
FOR R.O.W. USE ONLY

Respect