

R.O.W. PLANS


INDEX OF SHEETS

- 1 TITLE SHEET
- 2 ALPHA INDEX SHEET
- 3-9 DETAIL SHEETS
- 10-18 LAYOUT SHEETS
- 19-20 TIE SHEETS
- 21-23 TYPICAL SECTIONS
- 24-32 PROFILES
- 33-40 DRAINAGE PLANS
- 41-48 UTILITY PLANS
- 49-56 EPSC CONSTRUCTION PLANS
- 57-58 DETOUR - TRAFFIC CONTROL
- 59-66 EXISTING SIGNING/TEMPORARY PAVEMENT MARKINGS
- 67-74 PROPOSED SIGN/PVMT. MARKINGS

STATE OF VERMONT AGENCY OF TRANSPORTATION



PROPOSED IMPROVEMENT TOWN OF COLCHESTER COUNTY OF CHITTENDEN US ROUTE 7 (URBAN PRINCIPAL ARTERIAL)

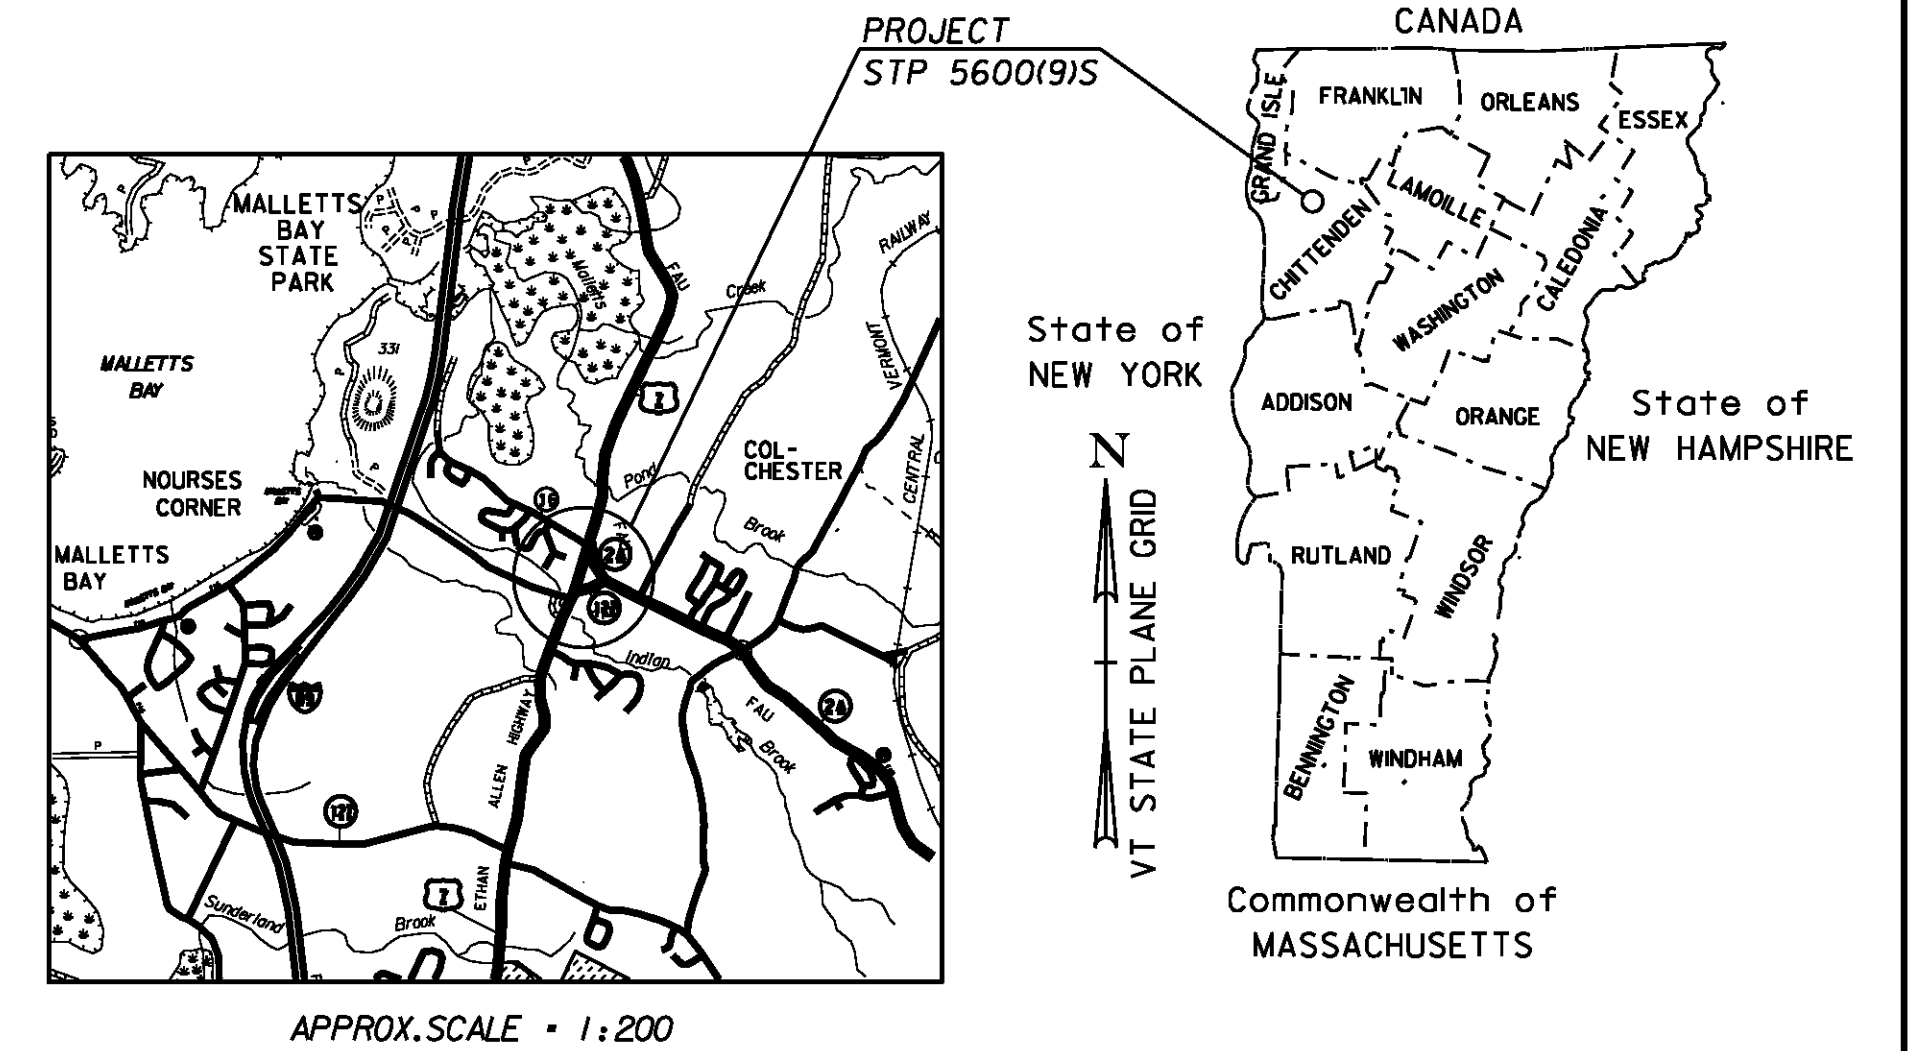

END MAINT. AGREE. #1
TH1 40+010.2 CL
LENGTH = 3.7M (12')

BEGIN MAINT. AGREE. #1
TH1 40+006.5 CL

BEGINNING AT A POINT ON U.S. ROUTE 7 APPROXIMATELY 5.446 KM NORTHERLY OF THE WINOOSKI-COLCHESTER TOWN LINE, (MM 3.38) AND EXTENDING NORTHERLY ALONG U.S. ROUTE 7 FOR A DISTANCE OF 611.9 METERS. (0.38 MILES)
LENGTH OF PROJECT 611.9 m = 0.611 KM (0.38 MILES)
LENGTH OF R.O.W. PROJECT 932.0M (0.60 MILES)

WORK UNDER THIS PROJECT INCLUDES OVERLAY AND WIDENING, GRADING, EROSION CONTROL, DRAINAGE, SUBBASE, PAVING, GUARDRAIL, TRAFFIC SIGNALS, SIGNAGE AND RELATED ITEMS ON U.S. ROUTE 7 AND ON RECONSTRUCTED ROADWAY APPROACHES INCLUDING VT. ROUTE 2A, VT. ROUTE 127, TOWN HIGHWAY #16 AND TOWN HIGHWAY #4.

END MAINT. AGREE. #2
TH16 32+033.0 CL
LENGTH = 25.2M (83')

END ROW PROJECT
3+428.768 327.386M
(1,074.10') LT

BEGIN ROW PROJECT
2+496.8 17.3M(57') RT

CONVENTIONAL SYMBOLS

COUNTY LINE	
TOWN LINE	
LIMITS OF ACCESS	
POINT OF ACCESS	
FENCE LINE	
STONE WALL	
TRAVELED WAY	
GUARD RAIL	
RAILROAD	
SURVEY LINE	
CULVERT	
POWER POLE	
TELEPHONE POLE	
TREES	
CONTROL OF ACCESS	
PROPERTY LINE	
R.O.W. TAKING LINE	
SLOPE RIGHTS	
TOP OF CUT	
TOE OF SLOPE	

ALL DRIVES AS INDICATED ON PLANS ARE SUBJECT TO PERMITS PURSUANT TO TITLE 19 V.S.A. § 1111.

SURVEYED BY : VTRANS
SURVEYED DATE : 06-25-1999

DATUM
VERTICAL NAVD 88
HORIZONTAL NAD 83/96



THESE PLANS ARE SUBJECT TO SUCH ENGINEERING CHANGES AS MAY BE REQUIRED BY THE FEDERAL HIGHWAY ADMINISTRATION OR THE DIRECTOR OF PROGRAM DEVELOPMENT.

CONSTRUCTION IS TO BE CARRIED ON IN ACCORDANCE WITH THESE PLANS AND THE STANDARD SPECIFICATIONS FOR CONSTRUCTION DATED 2006, AS APPROVED BY THE FEDERAL HIGHWAY ADMINISTRATION ON JUNE 15, 2006 FOR USE ON THIS PROJECT, INCLUDING ALL SUBSEQUENT REVISIONS AND SUCH REVISED SPECIFICATIONS AND SPECIAL PROVISIONS AS ARE INCORPORATED IN THESE PLANS.

APPROVED: RICHARD TETREAU DATE: 09-05-2012
Director of Program Development

APPROVED: ROBERT M. WHITE DATE: 09-05-2012
Chief of Right of Way

COLCHESTER
STP 5600(9)S



UNLESS NOTED OTHERWISE
STATIONS ARE IN KILOMETERS
ELEVATIONS ARE IN METERS
DIMENSIONS ARE IN MILLIMETERS