



BAY ROAD (TH#I) PROFILE

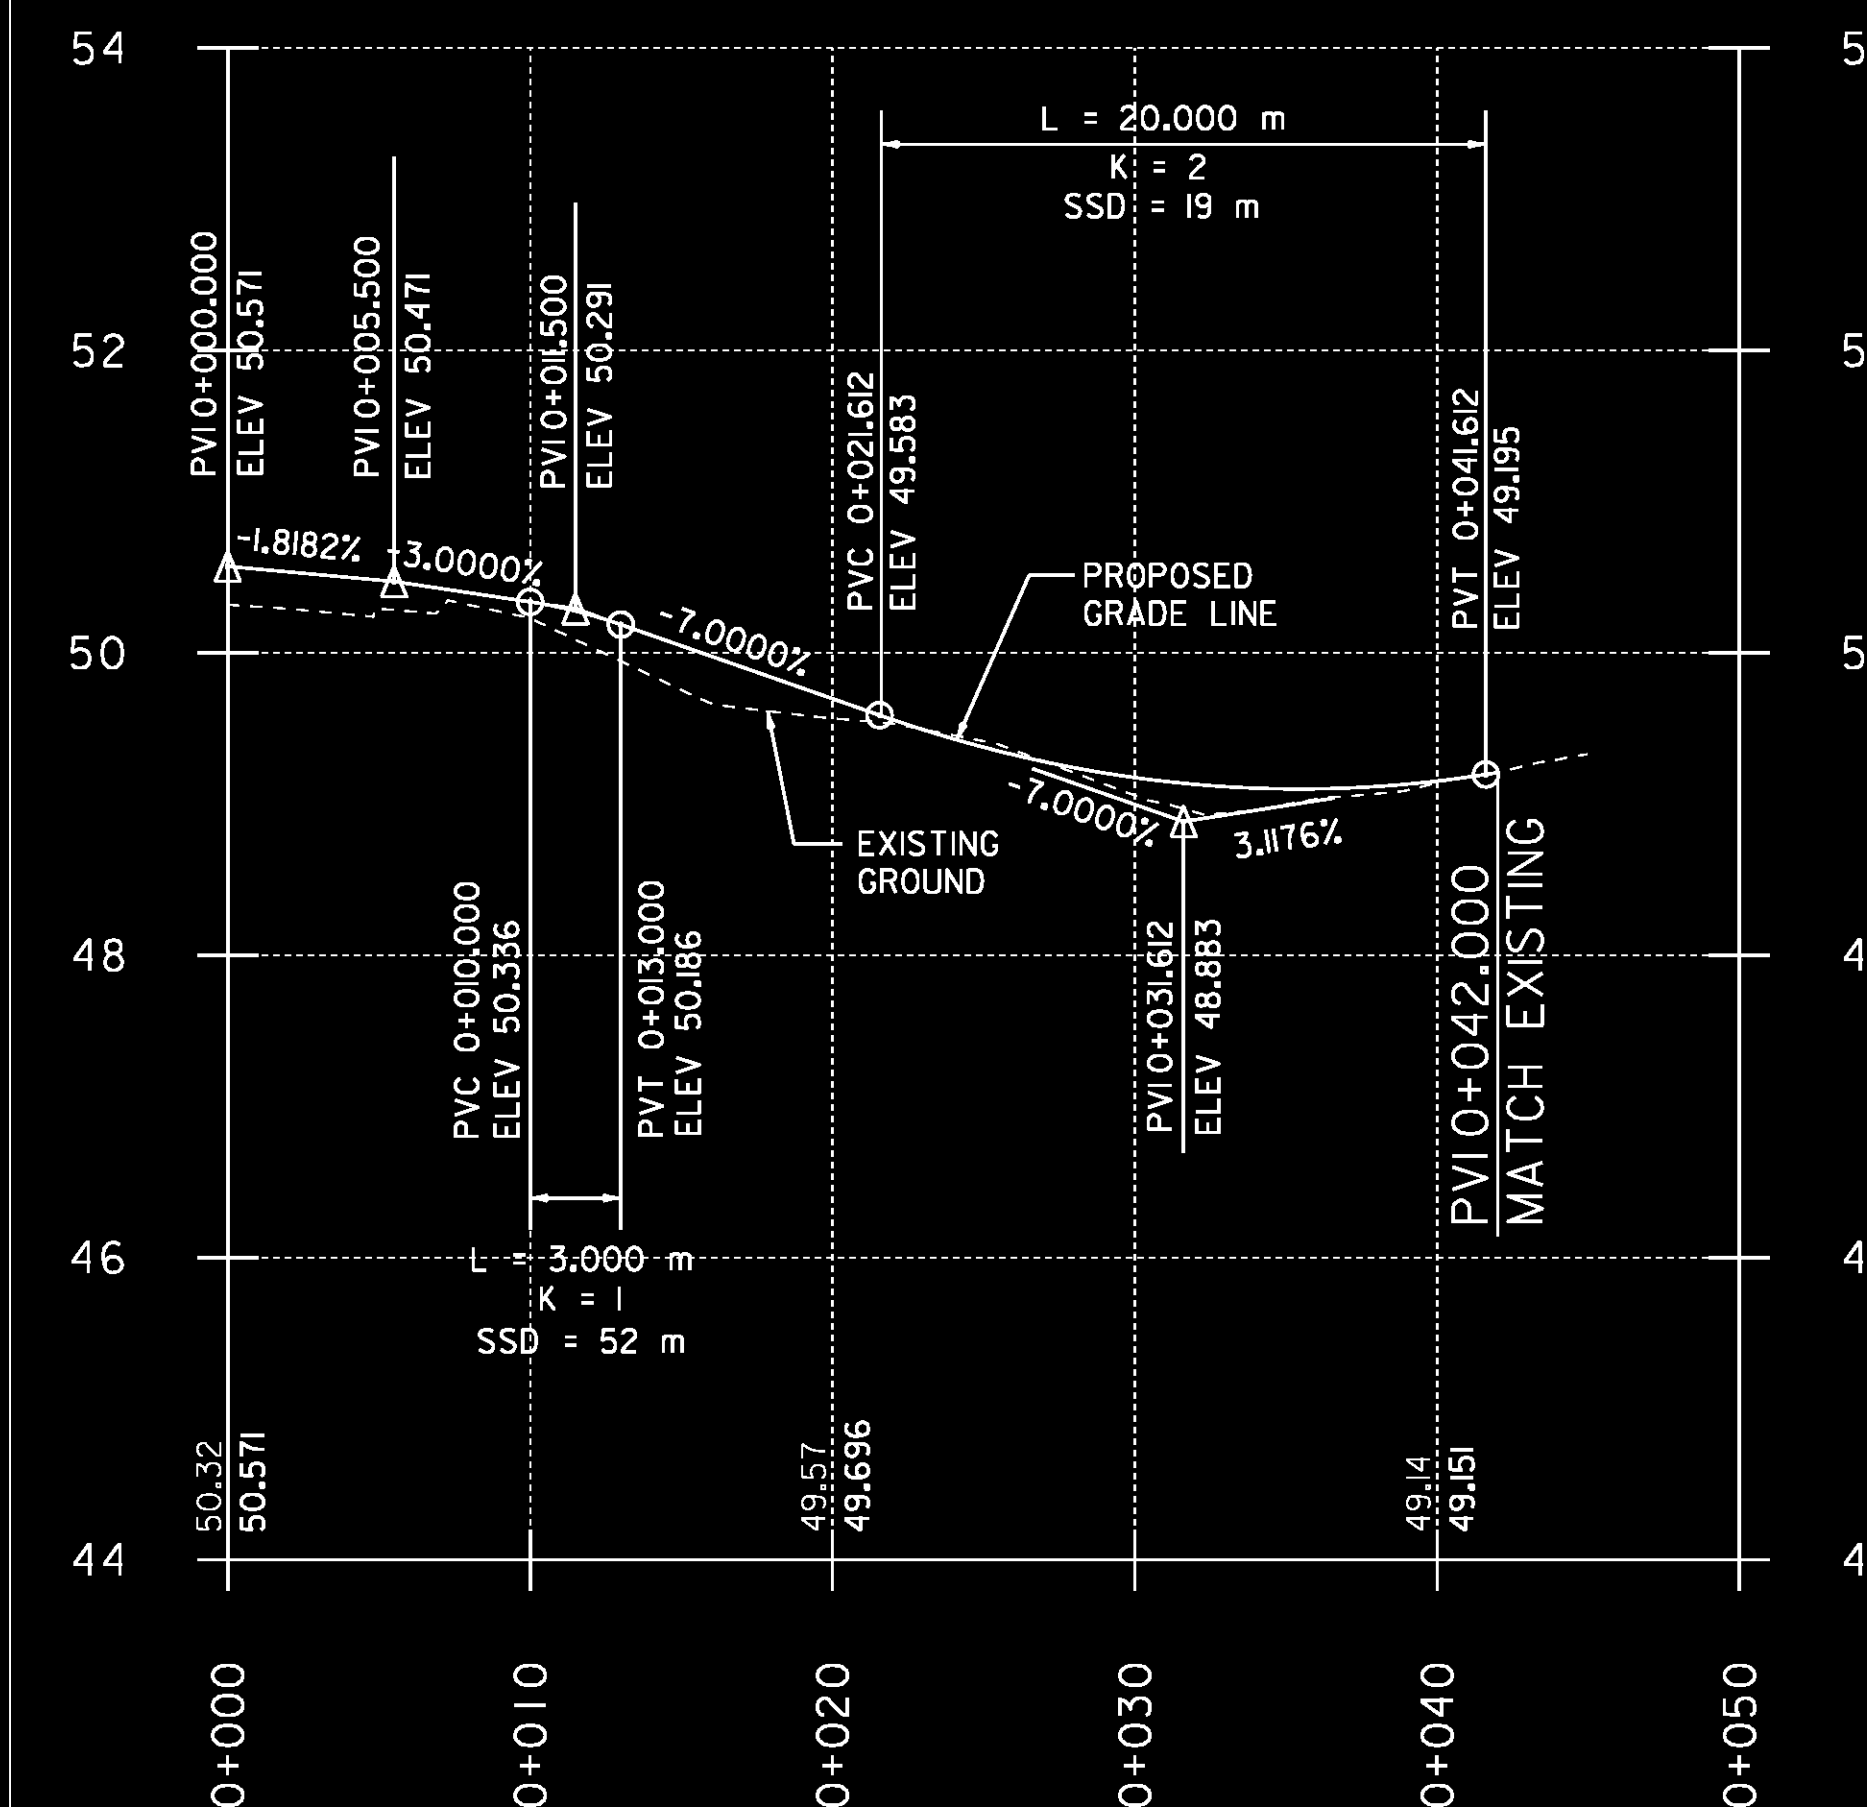

BAY ROAD GRAVEL DRIVE PROFILE

GRADES SHOWN TO THE NEAREST HUNDREDTH ARE EXISTING GROUND ALONG CENTERLINE. GRADES SHOWN TO THE NEAREST THOUSANDTH ARE FINISHED GRADE ALONG CENTERLINE.

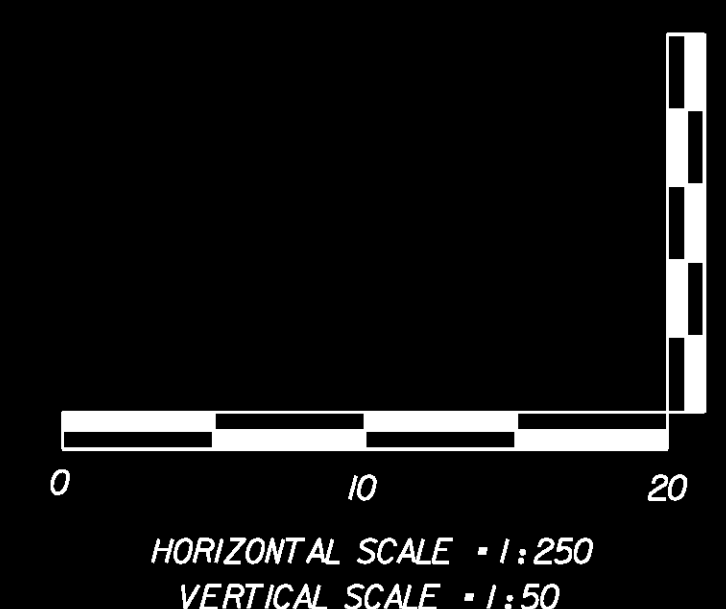

BAY ROAD (TH#I)

PROJECT NAME: COLCHESTER  
PROJECT NUMBER: STP 5600(9)S

FILE NAME: r97d206PRO.dgn  
PROJECT LEADER: J. SCHULTZ  
DESIGNED BY: D. BRYANT  
PROFILE SHEET 9 OF 9

PLOT DATE: 21-FEB-2013  
DRAWN BY: T. KELLEY  
CHECKED BY: D. BURHANS  
SHEET 32 OF 74