

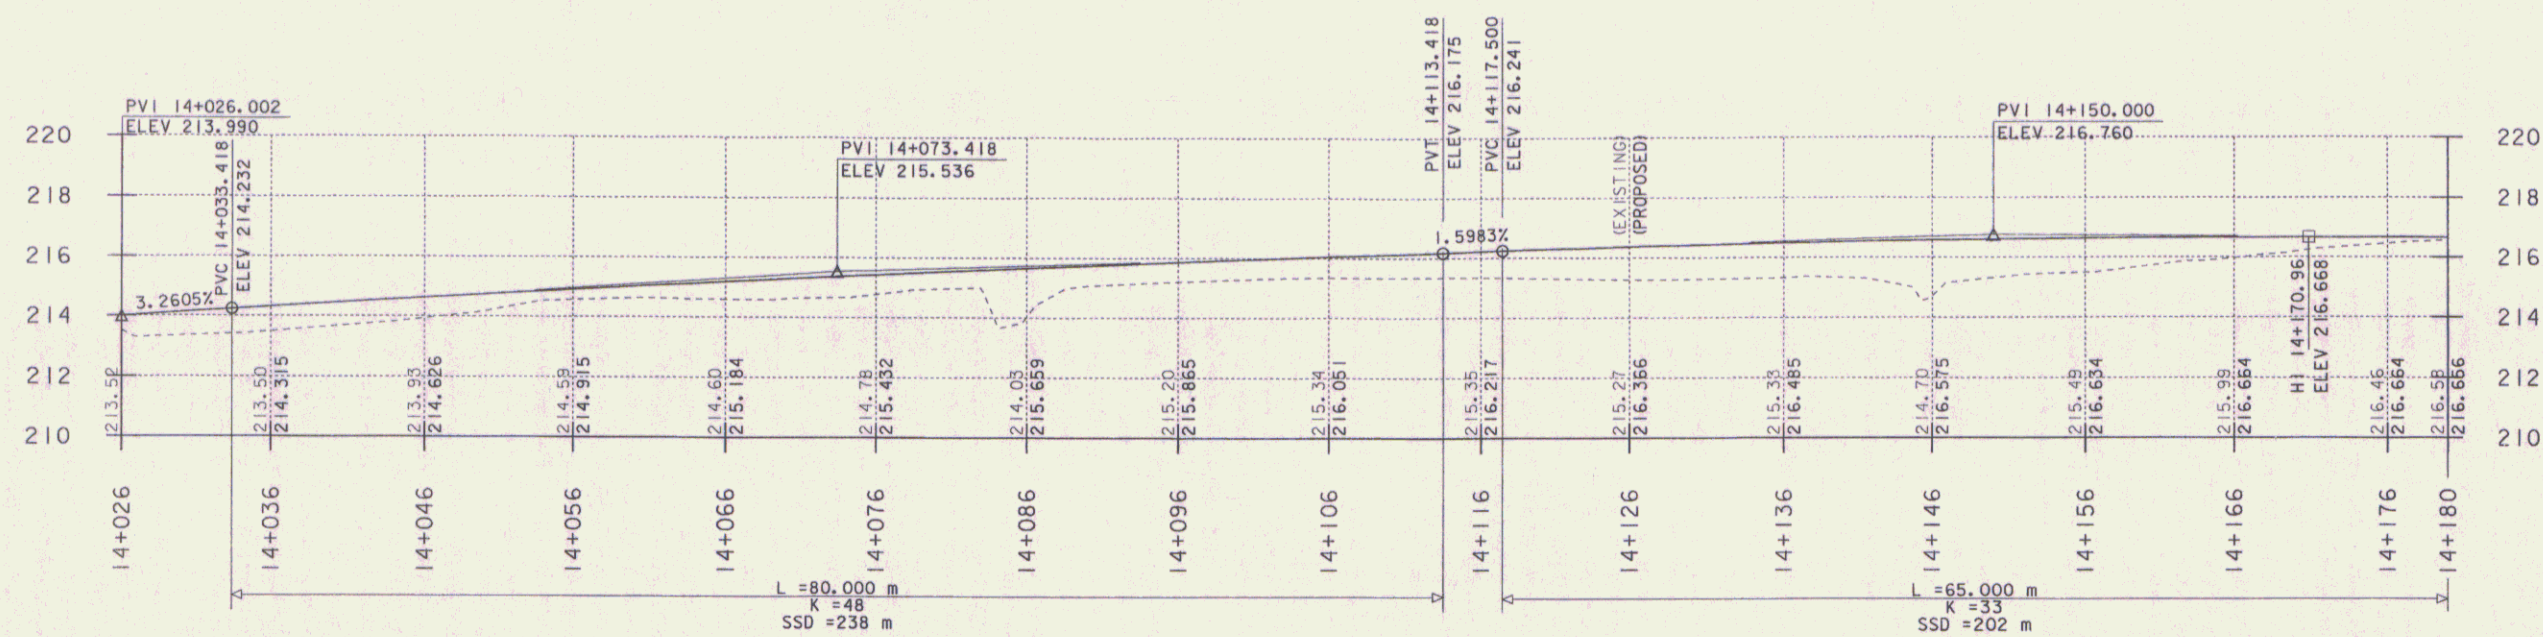


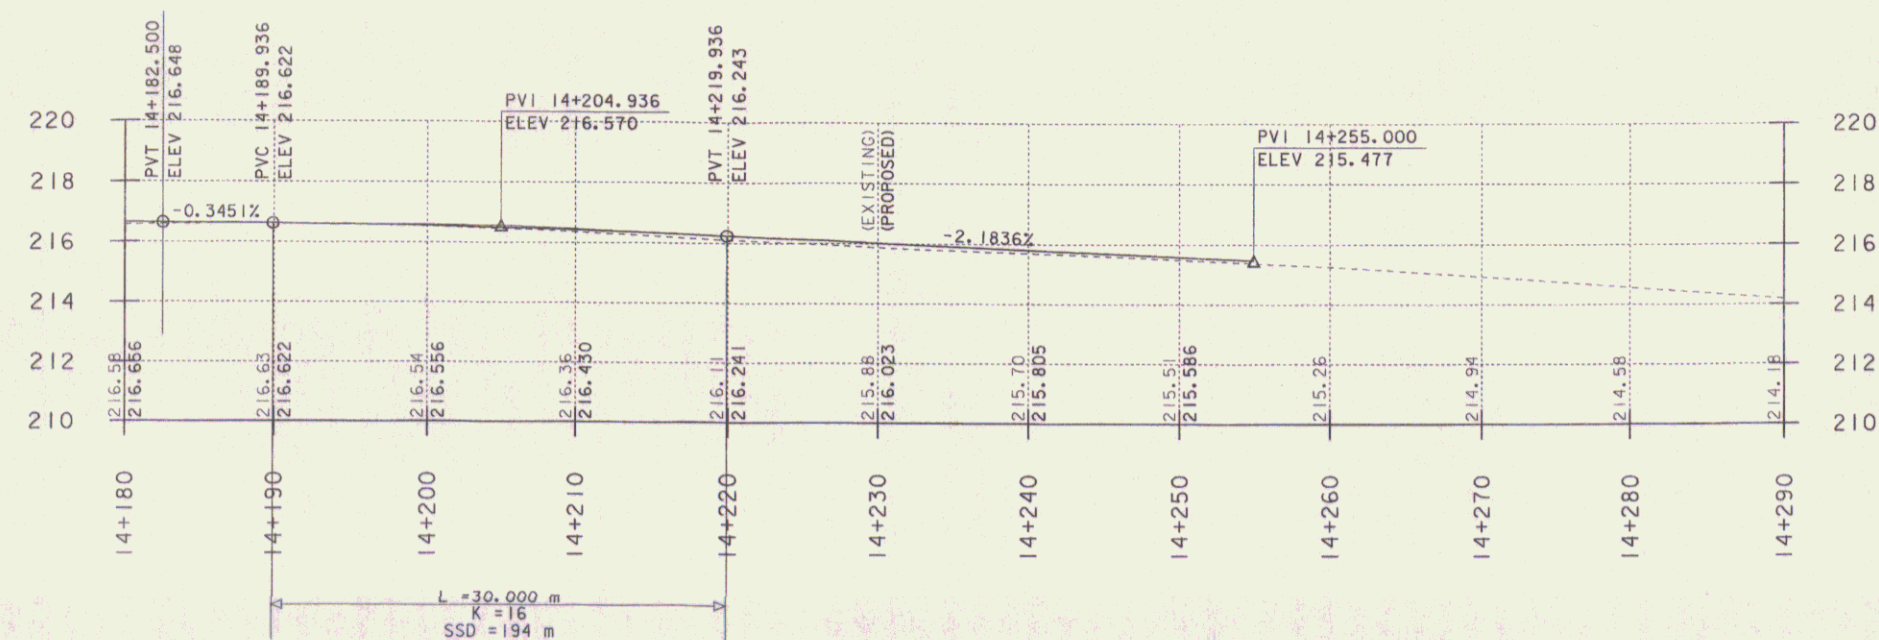

## VT 14 PROFILE

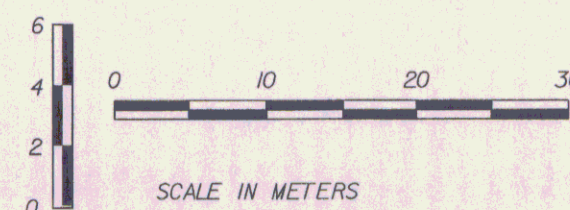

|                 |                            |
|-----------------|----------------------------|
| PROJECT NAME:   | EAST MONTPELIER            |
| PROJECT NUMBER: | STPG 028-3(35)S            |
| FILE NAME:      | /sqda/98b028/db028.xml.dgn |
| PROJECT LEADER: | JLS                        |
| DESIGNED BY:    |                            |
| PLOT DATE:      | 01-JUL-2008                |
| DRAWN BY:       | JFG                        |
| CHECKED BY:     |                            |
| ROW SHEET       | 6 OF 37                    |

db028p02