



KELTON ROAD

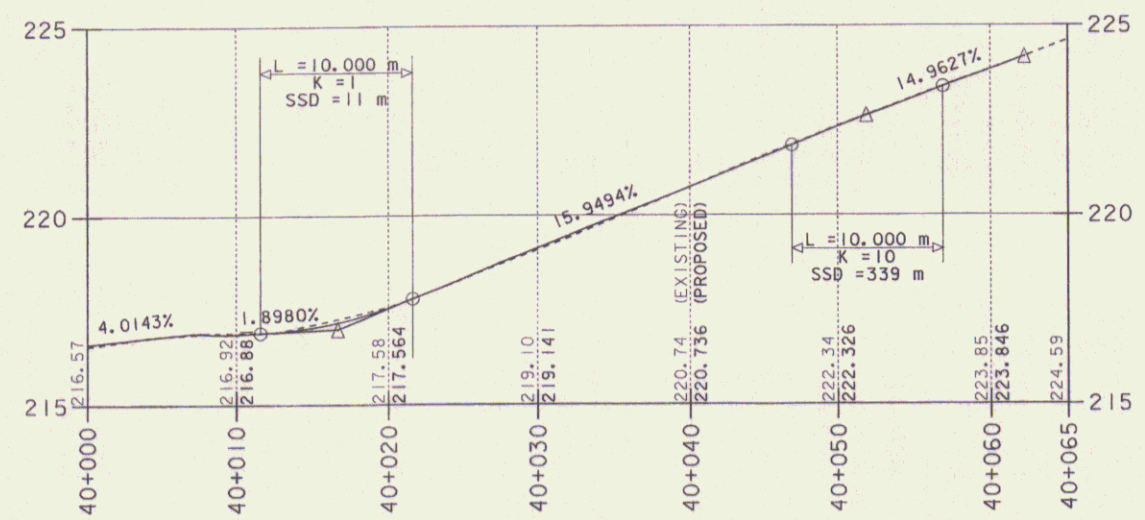


QUAKER ROAD

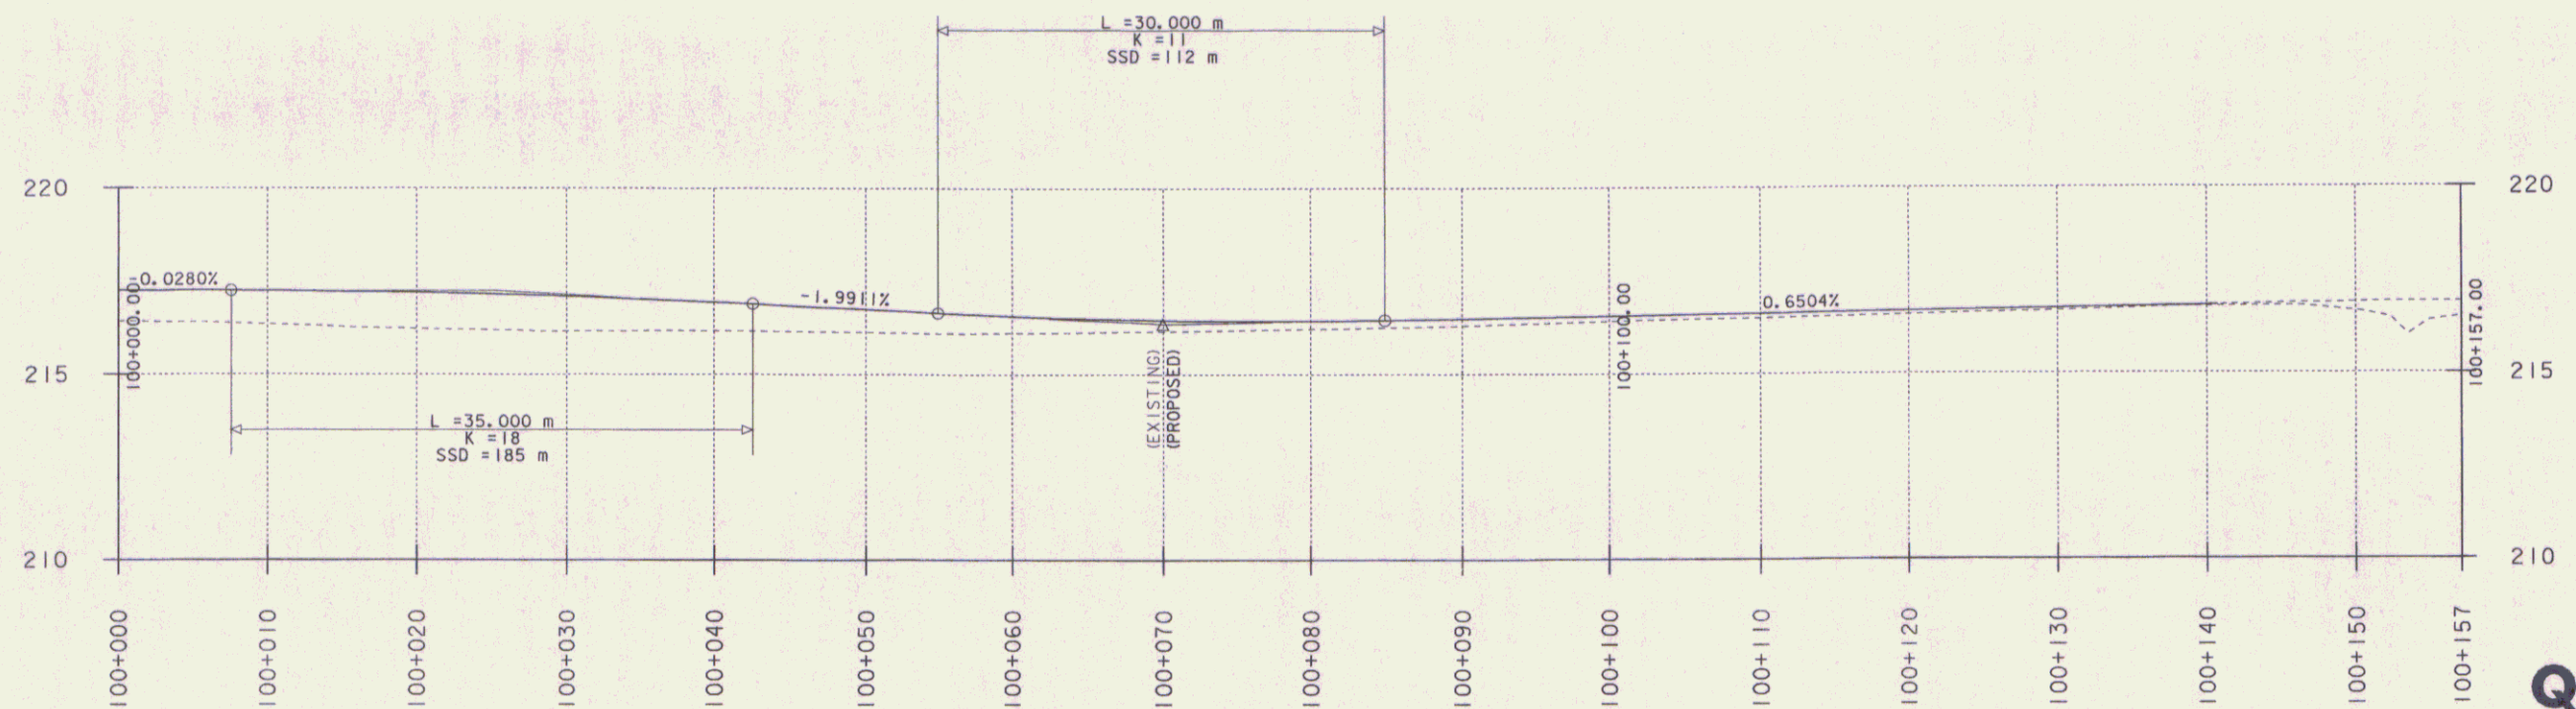

PARKING

**QUAKER
KELTON
PARKING
PROFILES**

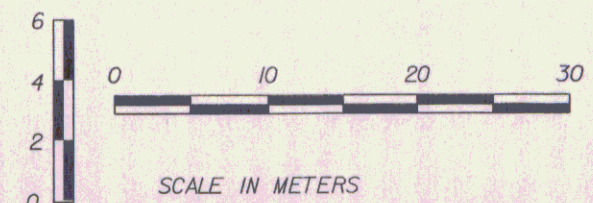

PROJECT NAME:	EAST MONTEPELIER	PLOT DATE:	01-JUL-2008
PROJECT NUMBER:	STPG 028-3(35)S	DRAWN BY:	Jfg
FILE NAME:	/sqda/98b028/db028xst.dgn	CHECKED BY:	
PROJECT LEADER:	J schultz	DESIGNED BY:	
		ROW SHEET	7 OF 37

db028p03