


NOTE: SEE LANDSCAPE NOTES & PLANT LIST SHEET FOR TREE KEY

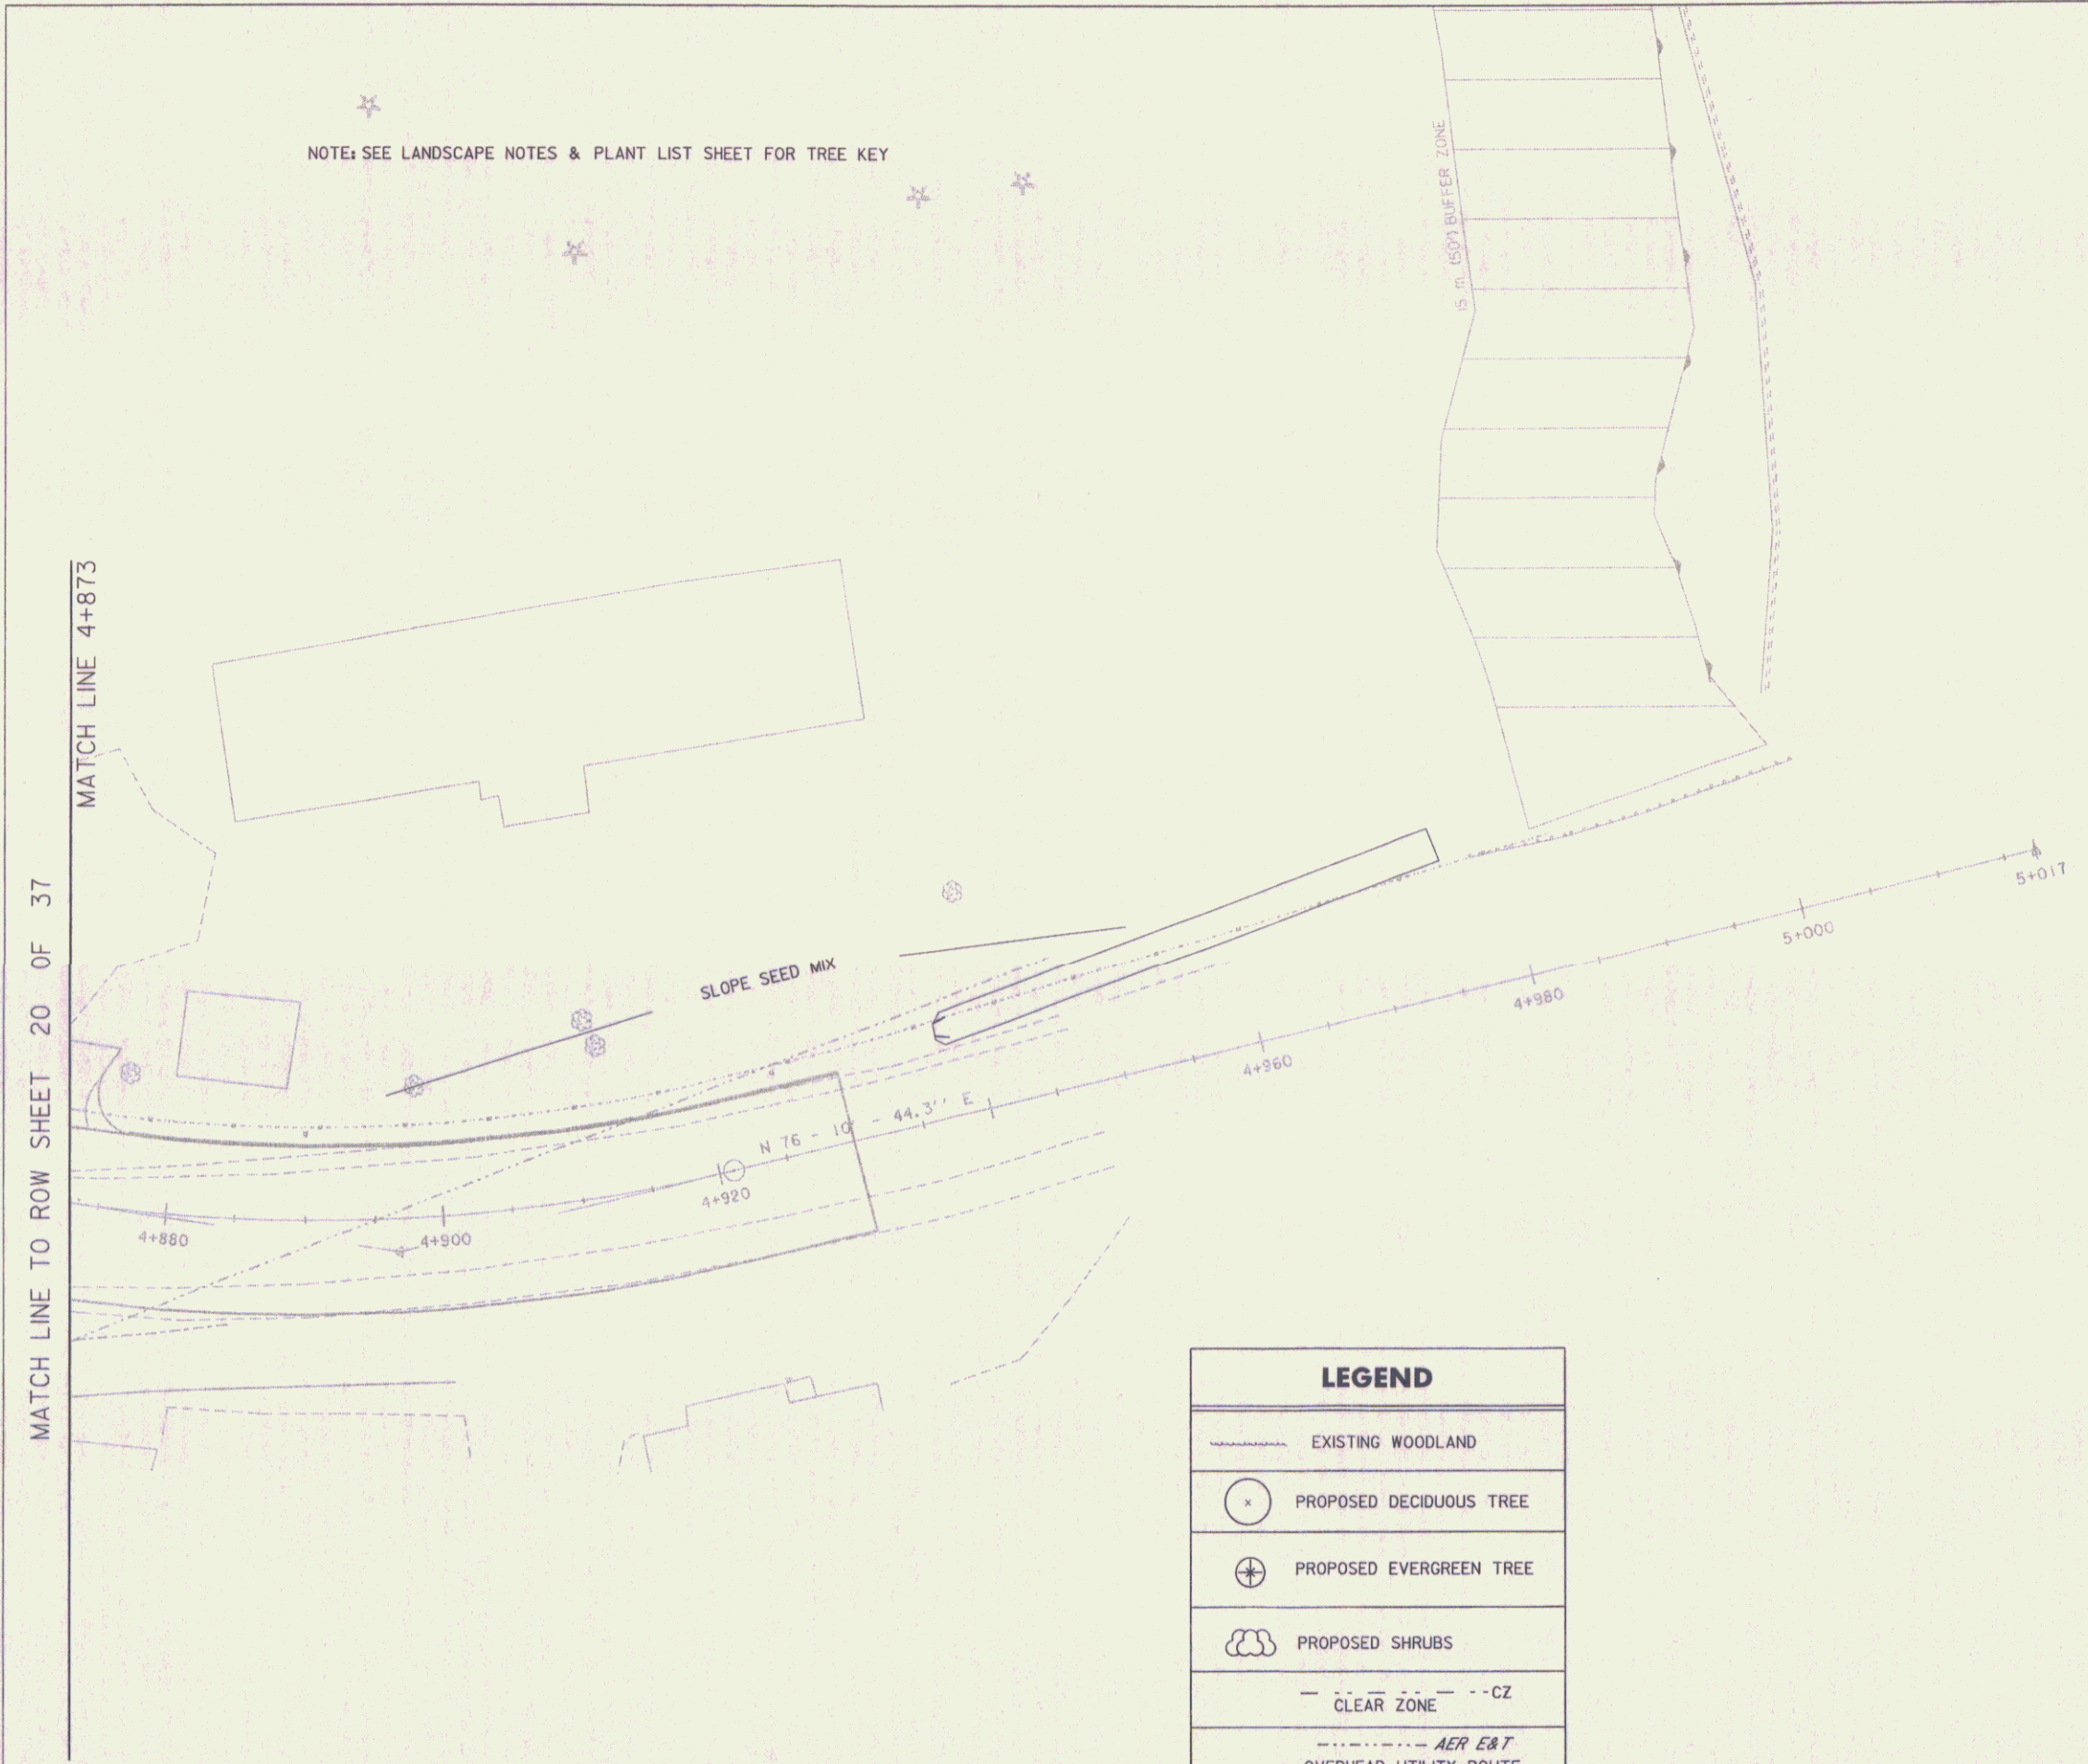


LEGEND	
	EXISTING WOODLAND
	PROPOSED DECIDUOUS TREE
	PROPOSED EVERGREEN TREE
	PROPOSED SHRUBS
	CLEAR ZONE
	OVERHEAD UTILITY ROUTE
	TPZ TREE PROTECTION ZONE
	EXISTING TREE/SHRUB

NOTE: SEE LANDSCAPE NOTES & PLANT LIST SHEET FOR TREE KEY

LANDSCAPE LAYOUT 3

DATUM	
VERTICAL	NAVD 88
HORIZONTAL	NAD 83(1992)

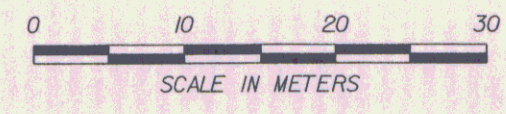

PROJECT: EAST MONTPELIER	PROJECT NO.: STPG 028-3(35)S
DESIGN FILE NAME: /sqda/98b028/db028...bdr_nul_top...dgn	PLOT DATE: 01-JUL-2008
IPARM FILE NAME: db028lp3	SURVEY DATE: 8/98
SURVEYED BY:	DRAWN BY: JTs
SQUAD LEADER: Jls	ROW SHEET 22 OF 37