


STATE OF VERMONT  
AGENCY OF TRANSPORTATION



PROPOSED IMPROVEMENT  
**TOWN OF WELLS**  
COUNTY OF RUTLAND  
**VT ROUTE 30**

BEGINNING AT A POINT, IN THE TOWN OF WELLS, ON VT. RTE. 30,  
APPROXIMATELY 4.68 MILES NORTH OF THE PAWLET/WELLS TOWN LINE  
AND EXTENDING NORTHERLY APPROXIMATELY 0.23 MILES


LENGTH OF ROADWAY 1225 FEET = 0.23 MILES  
LENGTH OF PROJECT 1225 FEET = 0.23 MILES  
LENGTH OF R.O.W. PROJECT 630 FEET = 0.12 MILES  
WORK TO BE PERFORMED UNDER PROJECT INCLUDES CLEARING & GRUBBING  
( PLUS INDIVIDUAL TREES & STUMPS ) AND REMOVAL OF LEDGE .

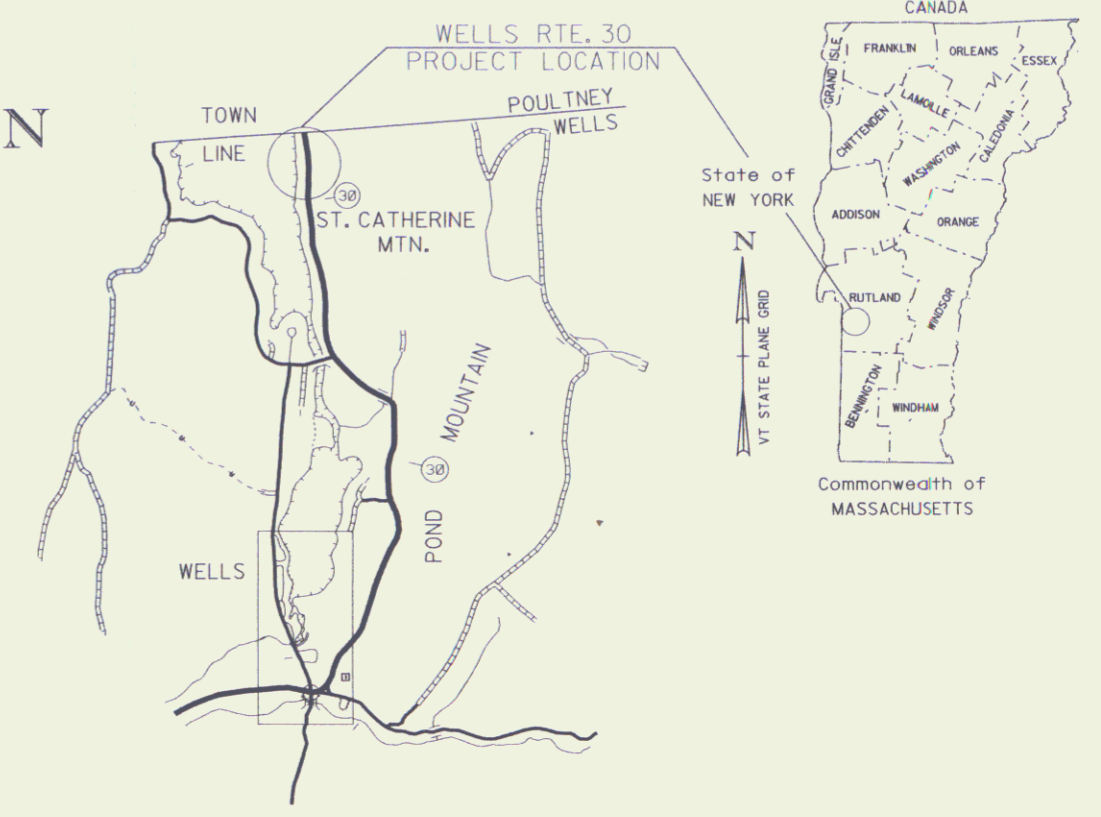

R.O.W. PLANS

CONVENTIONAL SIGNS

COUNTY LINE	---
TOWN LINE	- - - -
LIMITS OF ACCESS	○ ○ ○ ○
POINT OF ACCESS	X
FENCE LINE	- x - x -
STONE WALL	o o o o o o
TRAVELED WAY	- - - - -
RAILROAD	
SURVEY LINE	—+—+—+—
CULVERT	—+—+—+—
POWER POLE	⊕
TELEPHONE POLE	⊕
TREES	⊗
CONTROL OF ACCESS	///
PROPERTY LINE	---
R.O.W. TAKING LINE	—SR—
SLOPE RIGHTS	○
TOP OF CUT	△
TOE OF SLOPE	○

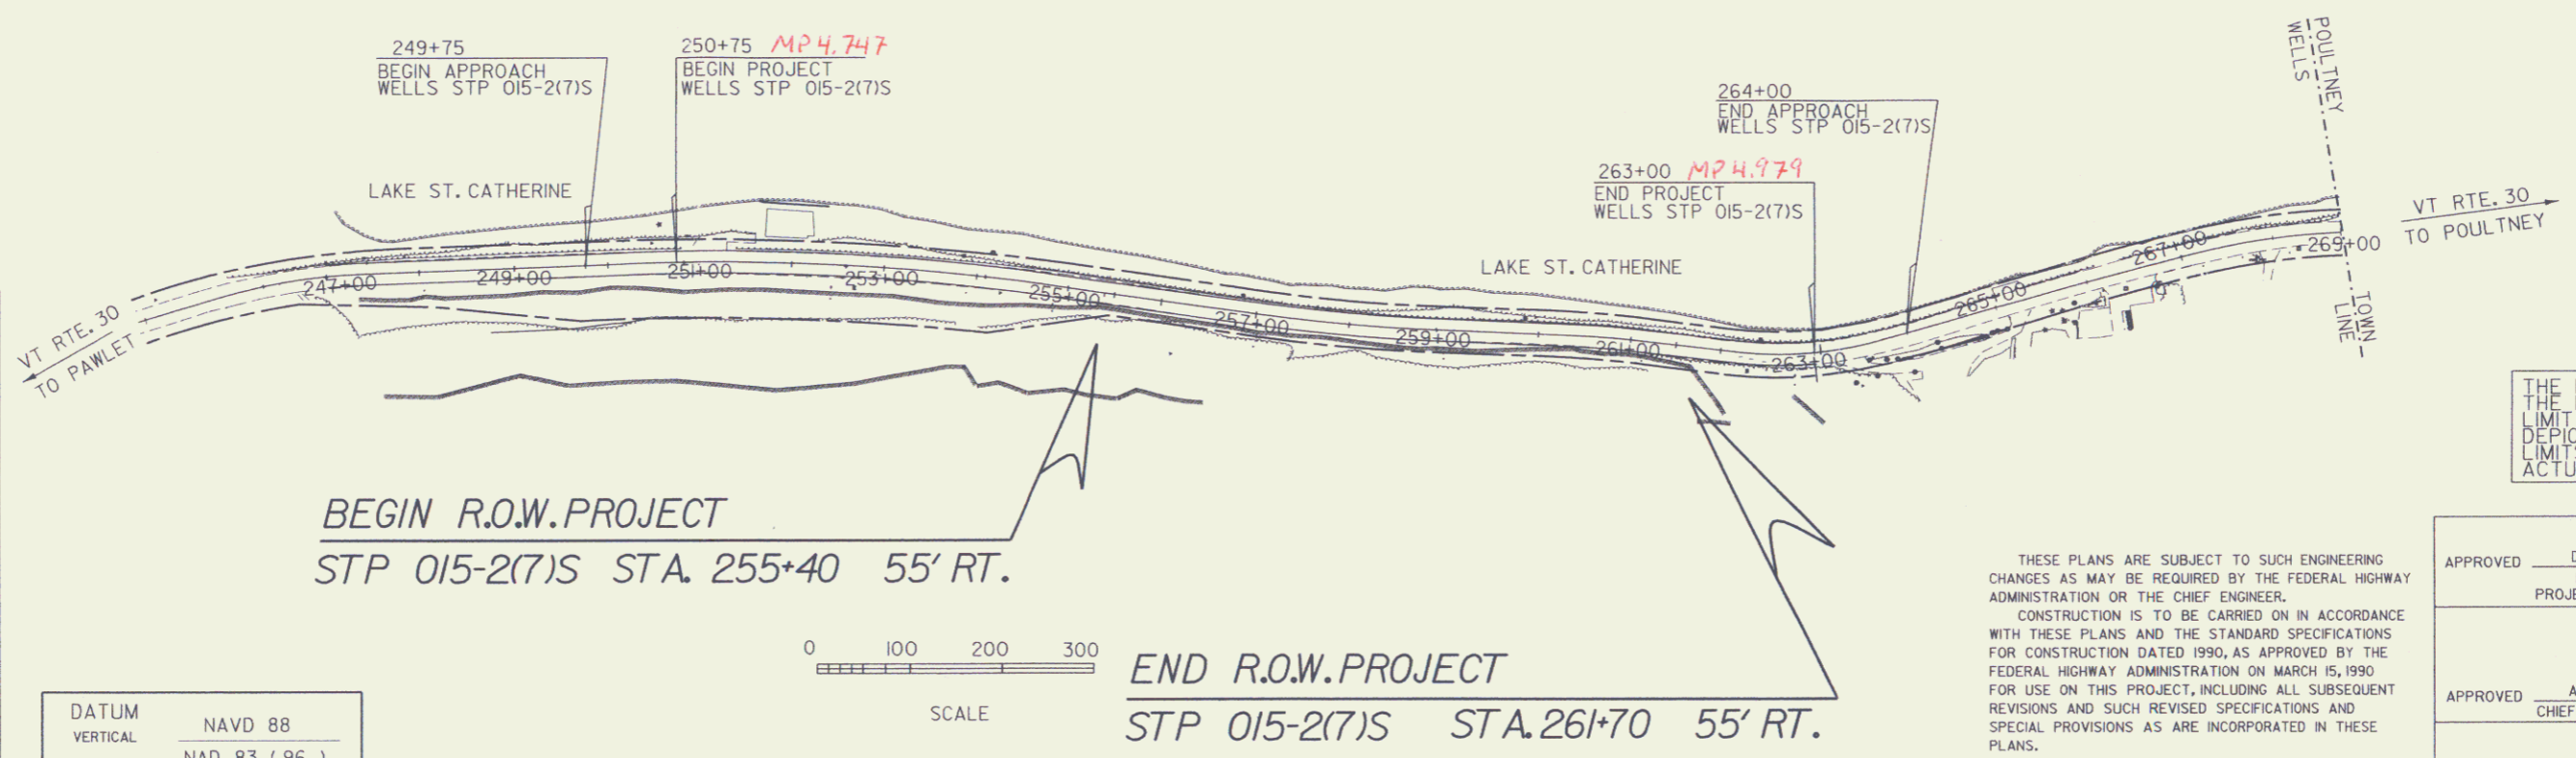

THE LEDGE LINE IS THE MAXIMUM PROPOSED LIMIT AND DOES NOT DEFICI THE EXPECTED LIMITS OF LEDGE ACTUALLY REMOVED.

THESE PLANS ARE SUBJECT TO SUCH ENGINEERING CHANGES AS MAY BE REQUIRED BY THE FEDERAL HIGHWAY ADMINISTRATION OR THE CHIEF ENGINEER. CONSTRUCTION IS TO BE CARRIED ON IN ACCORDANCE WITH THESE PLANS AND THE STANDARD SPECIFICATIONS FOR CONSTRUCTION DATED 1990, AS APPROVED BY THE FEDERAL HIGHWAY ADMINISTRATION ON MARCH 5, 1990 FOR USE ON THIS PROJECT, INCLUDING ALL SUBSEQUENT REVISIONS AND SUCH REVISED SPECIFICATIONS AND SPECIAL PROVISIONS AS ARE INCORPORATED IN THESE PLANS.

APPROVED	DAVID J. SCOTT	DATE	6-22-01
	DIRECTOR OF PROJECT DEVELOPMENT		
	<b>Pin # 988160</b>		
APPROVED	ALLEN N. BLAKE	DATE	6-21-01
	CHIEF OF RIGHT OF WAY		
	WELLS RTE. 30 STP 015-2 (7)S		
	ROW SHEET 1 OF 5 SHEETS		

NOV 14 2007