




Profile

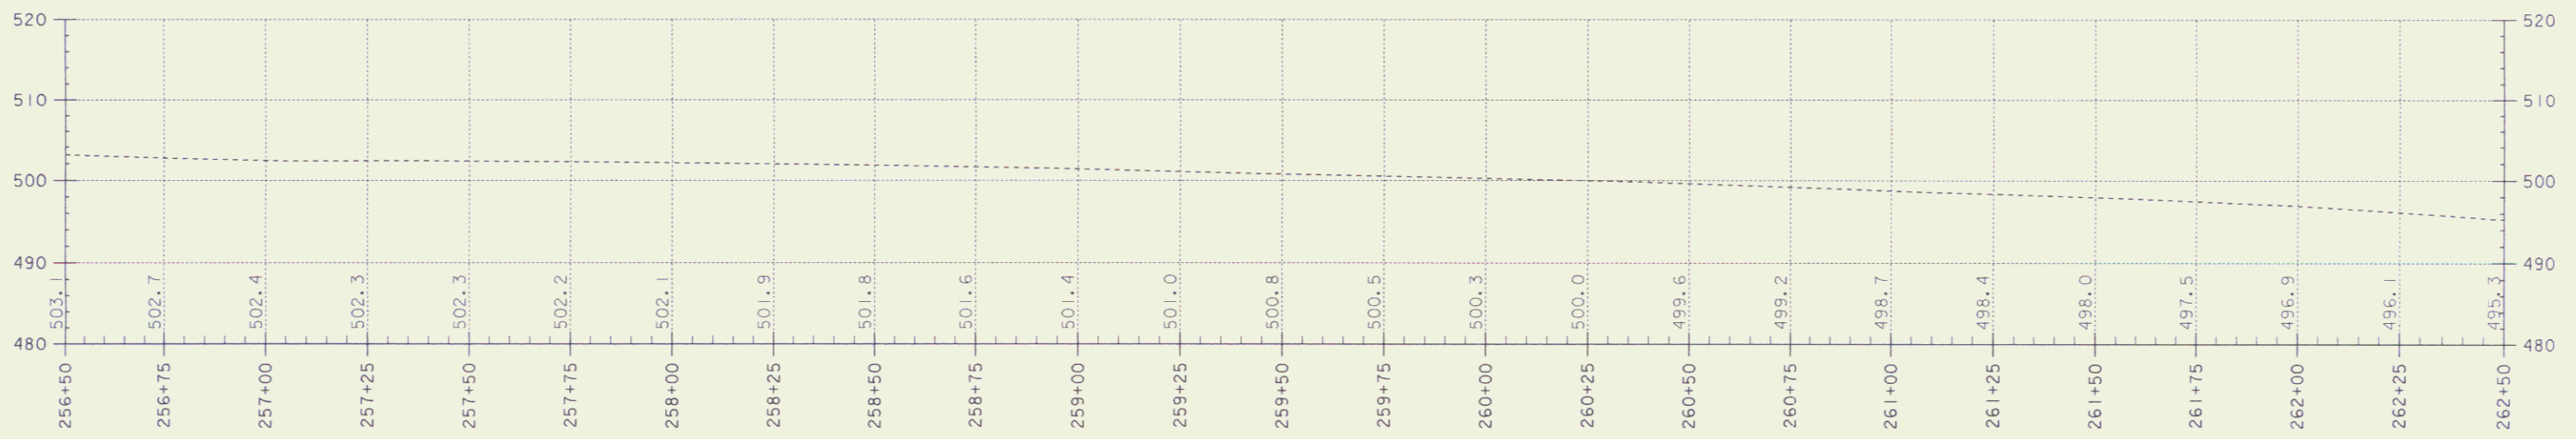

Profile

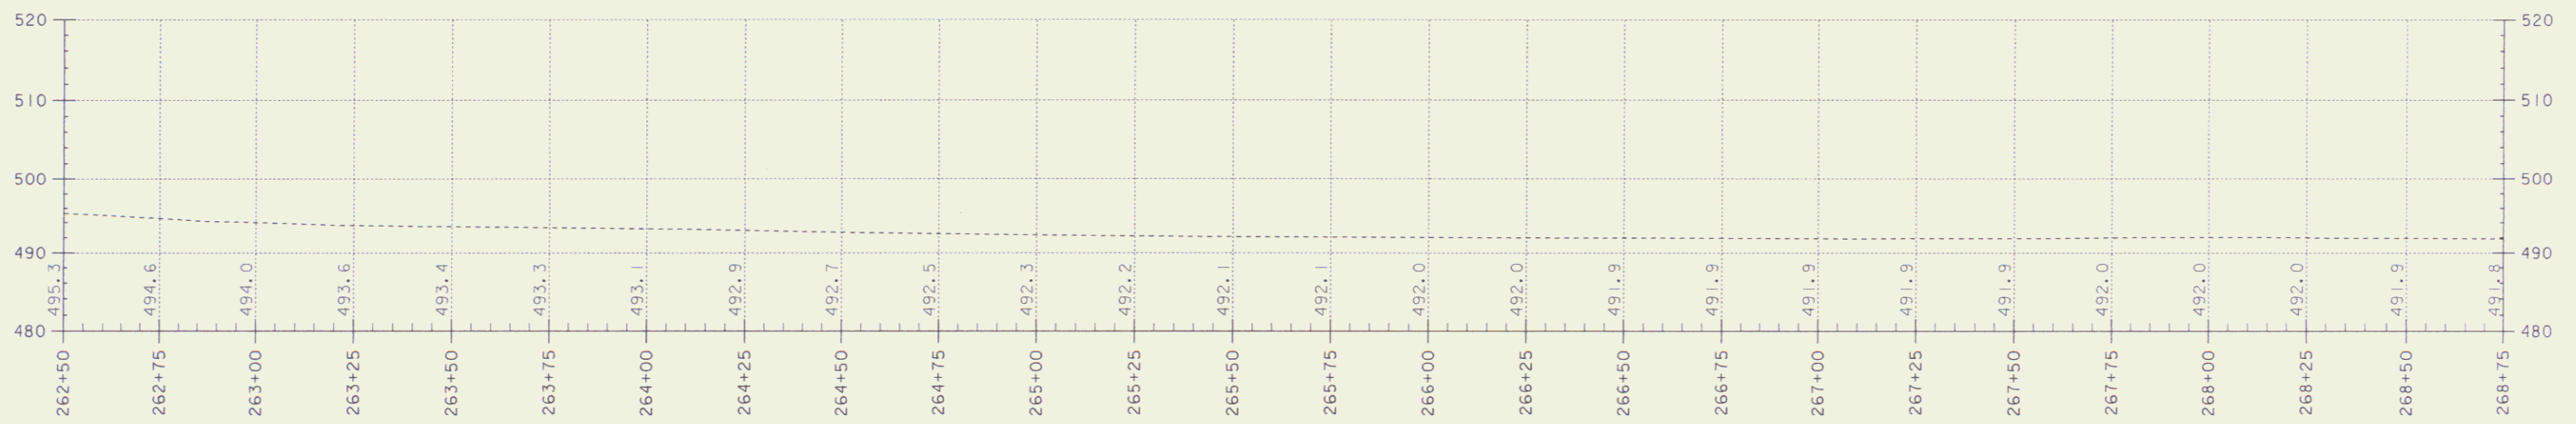

DATUM
 VERTICAL NAVD 88
 HORIZONTAL NAD 83 (96)

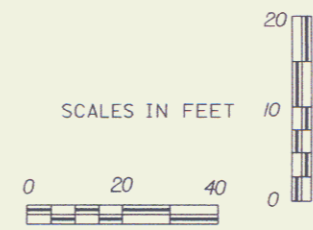

| | |
|---|------------------------------|
| PROJECT: WELLS VT RTE. 30 | PROJECT NO. : |
| DESIGN FILE NAME: /sqdb/98b160/db160wrk.dgn | PLOT DATE: 20-JUN-2001 |
| IPARM FILE NAME: DB160P02.I | SURVEY DATE: |
| SURVEYED BY: | DRAWN BY: SODB |
| SQUAD LEADER: DELLA SANTA | R. O. W. SHEET 3 OF 5 SHEETS |

NOV 14 2007

3