



DETOUR TYPICAL SECTION

90 BITUMINOUS CONCRETE PAVEMENT (2 LIFTS @ 0.045)
300 SUBBASE OF CRUSHED GRAVEL - DENSE GRADED

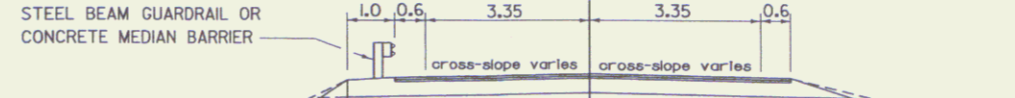

STEEL BEAM GUARDRAIL OR CONCRETE MEDIAN BARRIER

600 BLANKET OF STONE FILL, TYPE II FOR SLOPE STABILIZATION

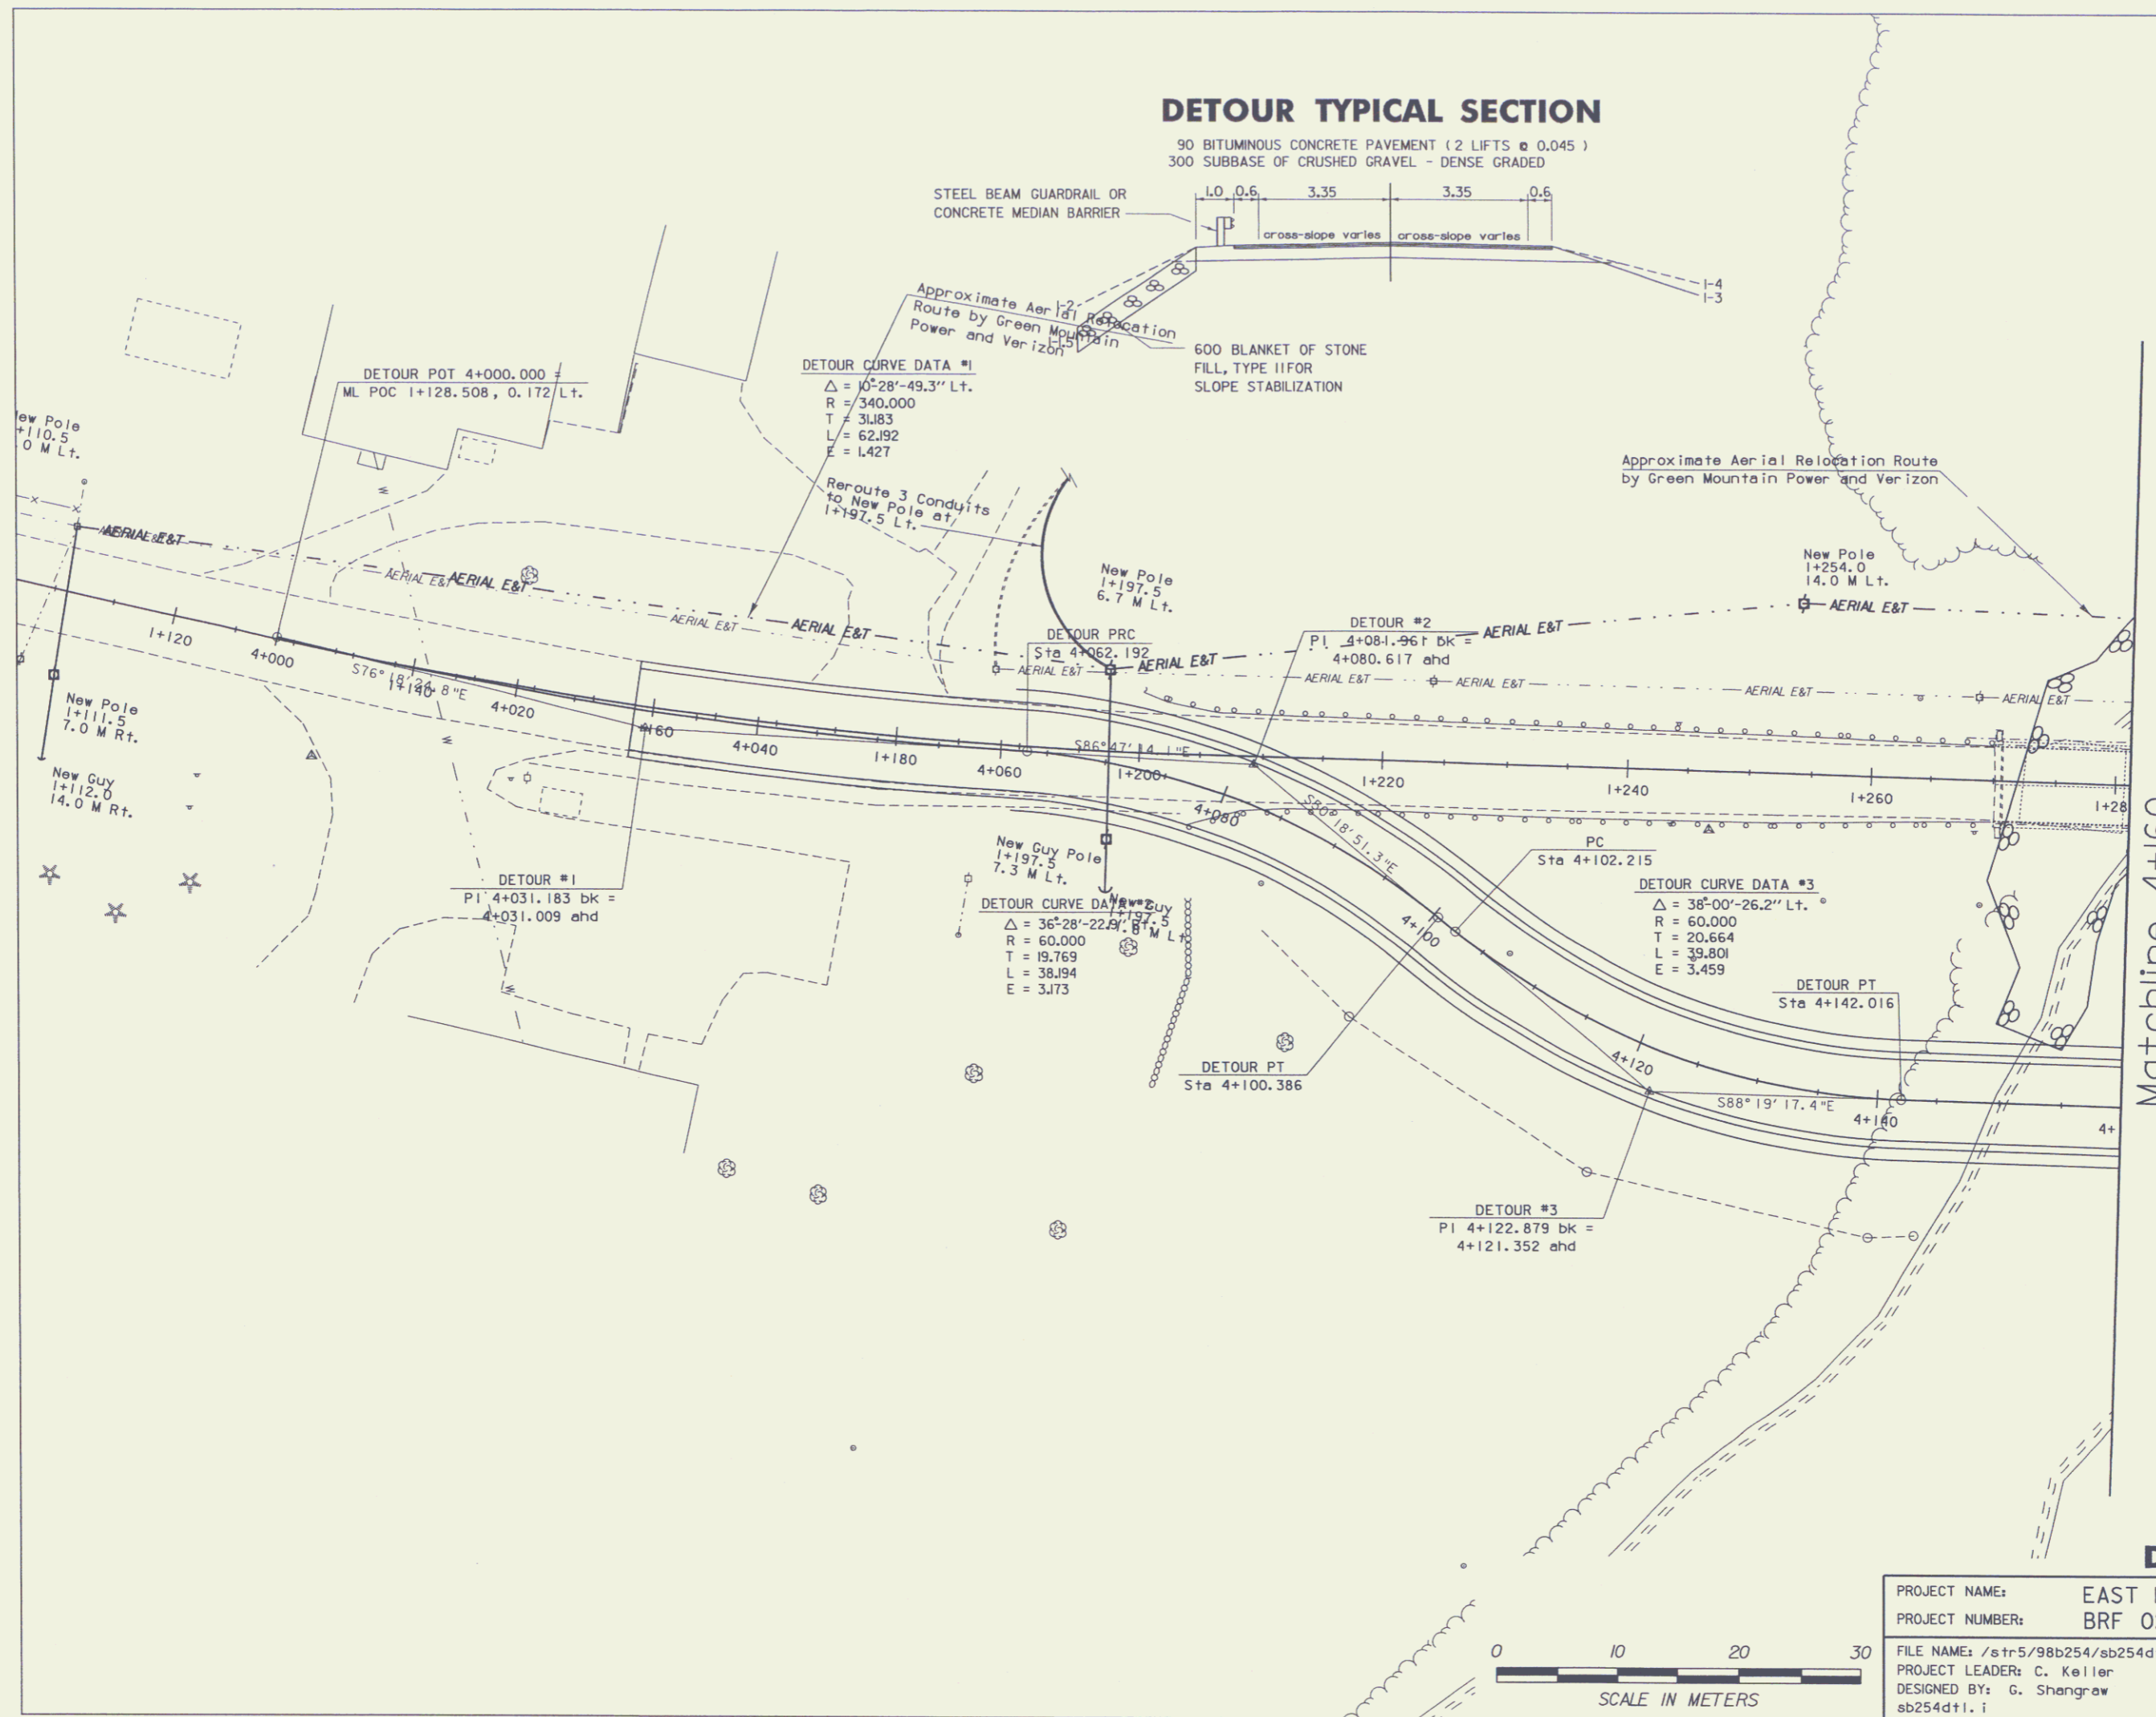

DETOUR LAYOUT

PROJECT NAME:	EAST MONTPELIER	FILE NAME:	/s+r5/98b254/sb254d1b.dgn	PLOT DATE:	07-JAN-2008
PROJECT NUMBER:	BRF 028-3 (36) SC	PROJECT LEADER:	C. Keller	DRAWN BY:	G. Shengraw
		DESIGNED BY:	G. Shengraw	CHECKED BY:	
			sb254d11.i	ROW SHEET:	9 OF 20 SHEETS

