



Matchline 4+160

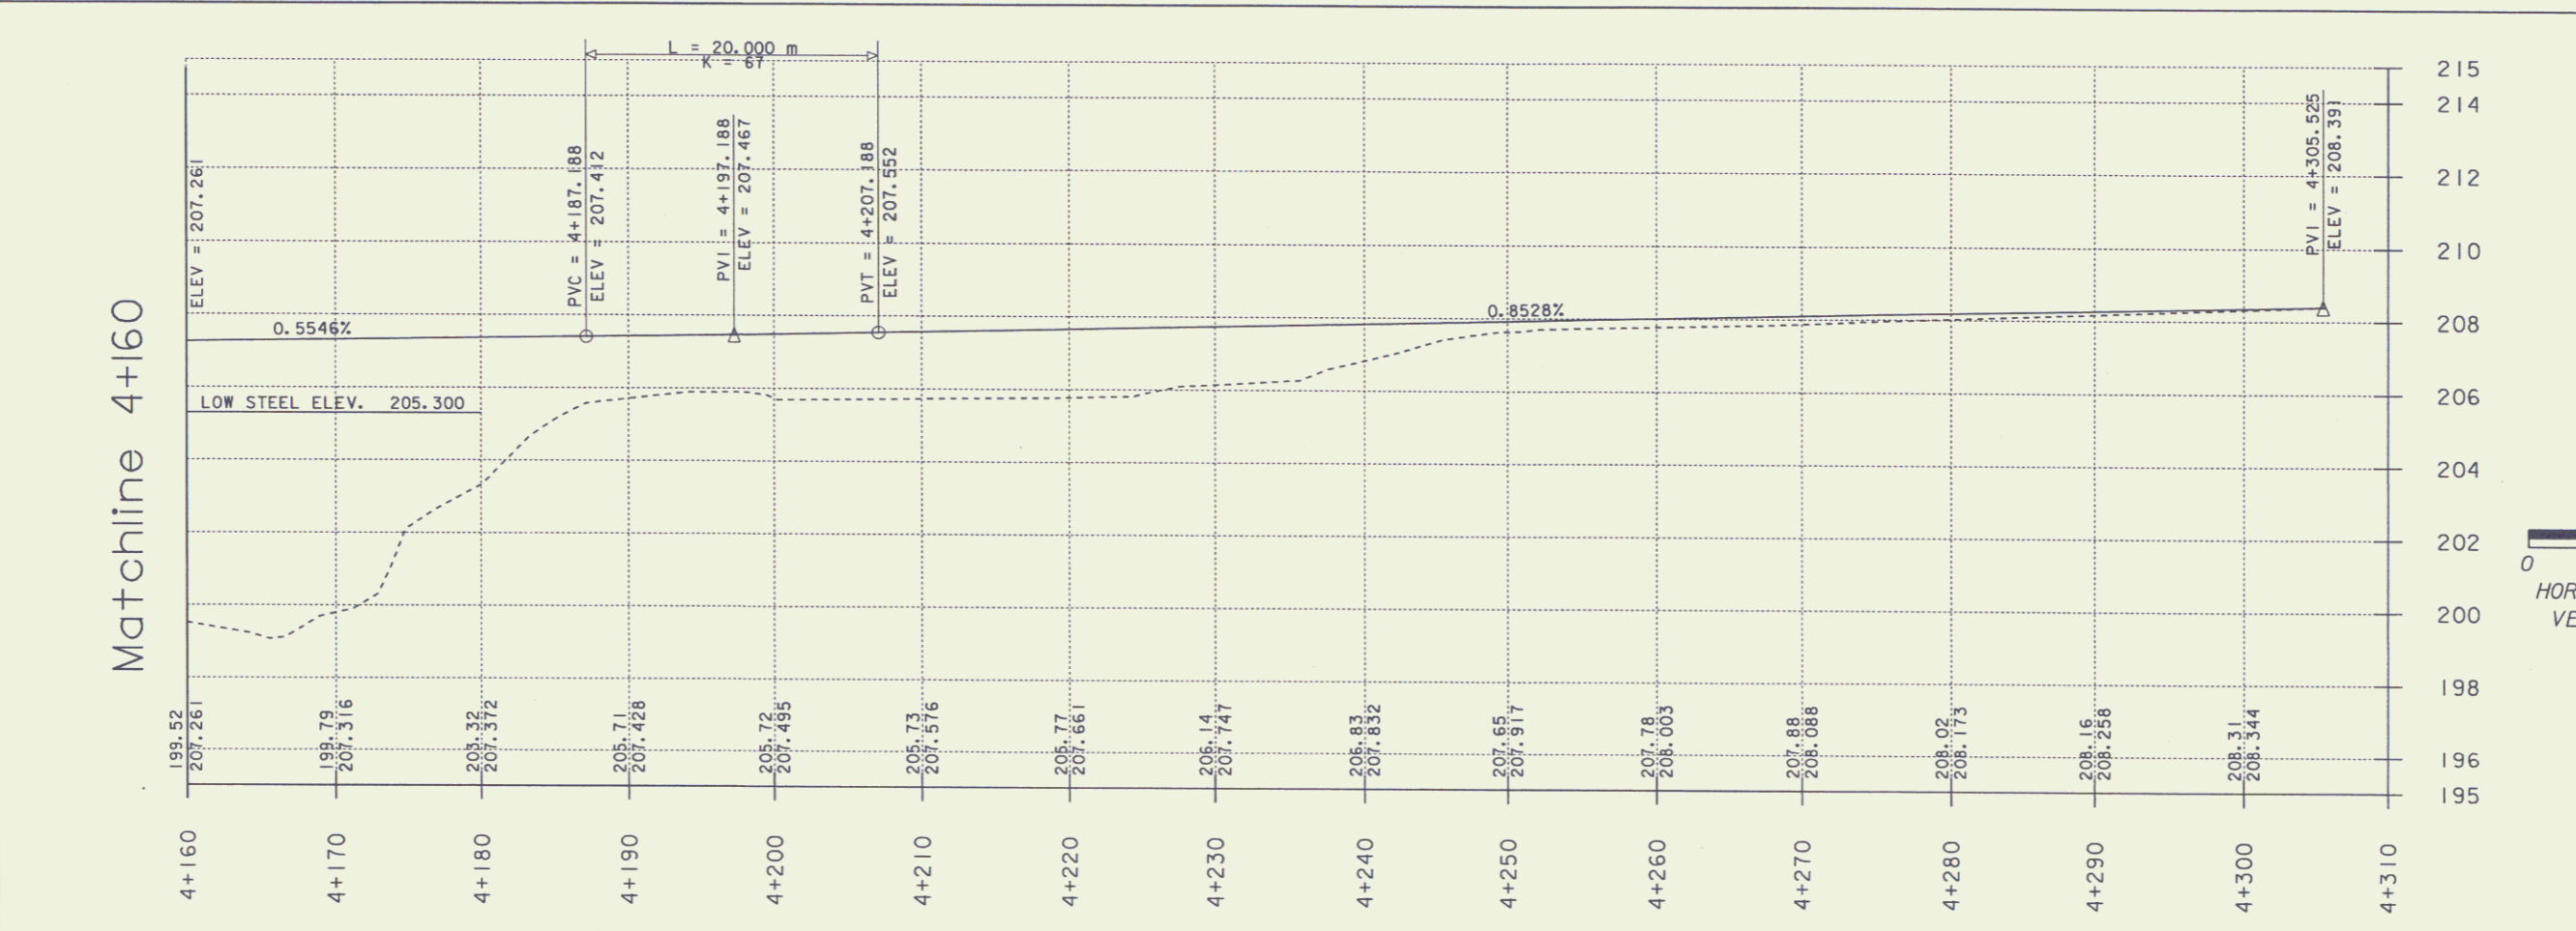

Matchline 4+160

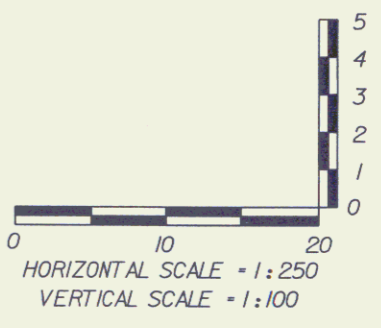

EXISTING GRADES SHOWN TO TWO DECIMAL PLACES
PROPOSED GRADES SHOWN TO THREE DECIMAL PLACES

PROJECT: EAST MONTPELIER	PROJECT NO.: BRF 028-3(36)
DESIGN FILE NAME: /98b254/str/sb254det.dgn	PLOT DATE: 07-JAN-2008
IPARM FILE NAME: sb254dpr.j	DRAWN BY: G. SHANGRAW
DESIGNED BY: G. SHANGRAW	CHCKFD BY: X. X
SQUAD LEADER: K. HIGGINS	ROW SHEET: 11 OF 20 SHEETS
DETOUR PROFILE	