



ALL STATIONS AND OFFSETS ARE FROM ACTUAL SOUTHBOUND CENTERLINE STATIONS(SB CL), NOT OFFSET SURVEY BASELINE STATIONS.

**BEGIN ROW PROJECT SB I-91 MM 8661
IM 091-2(72) STA. 4596+10 125.00' LT.**

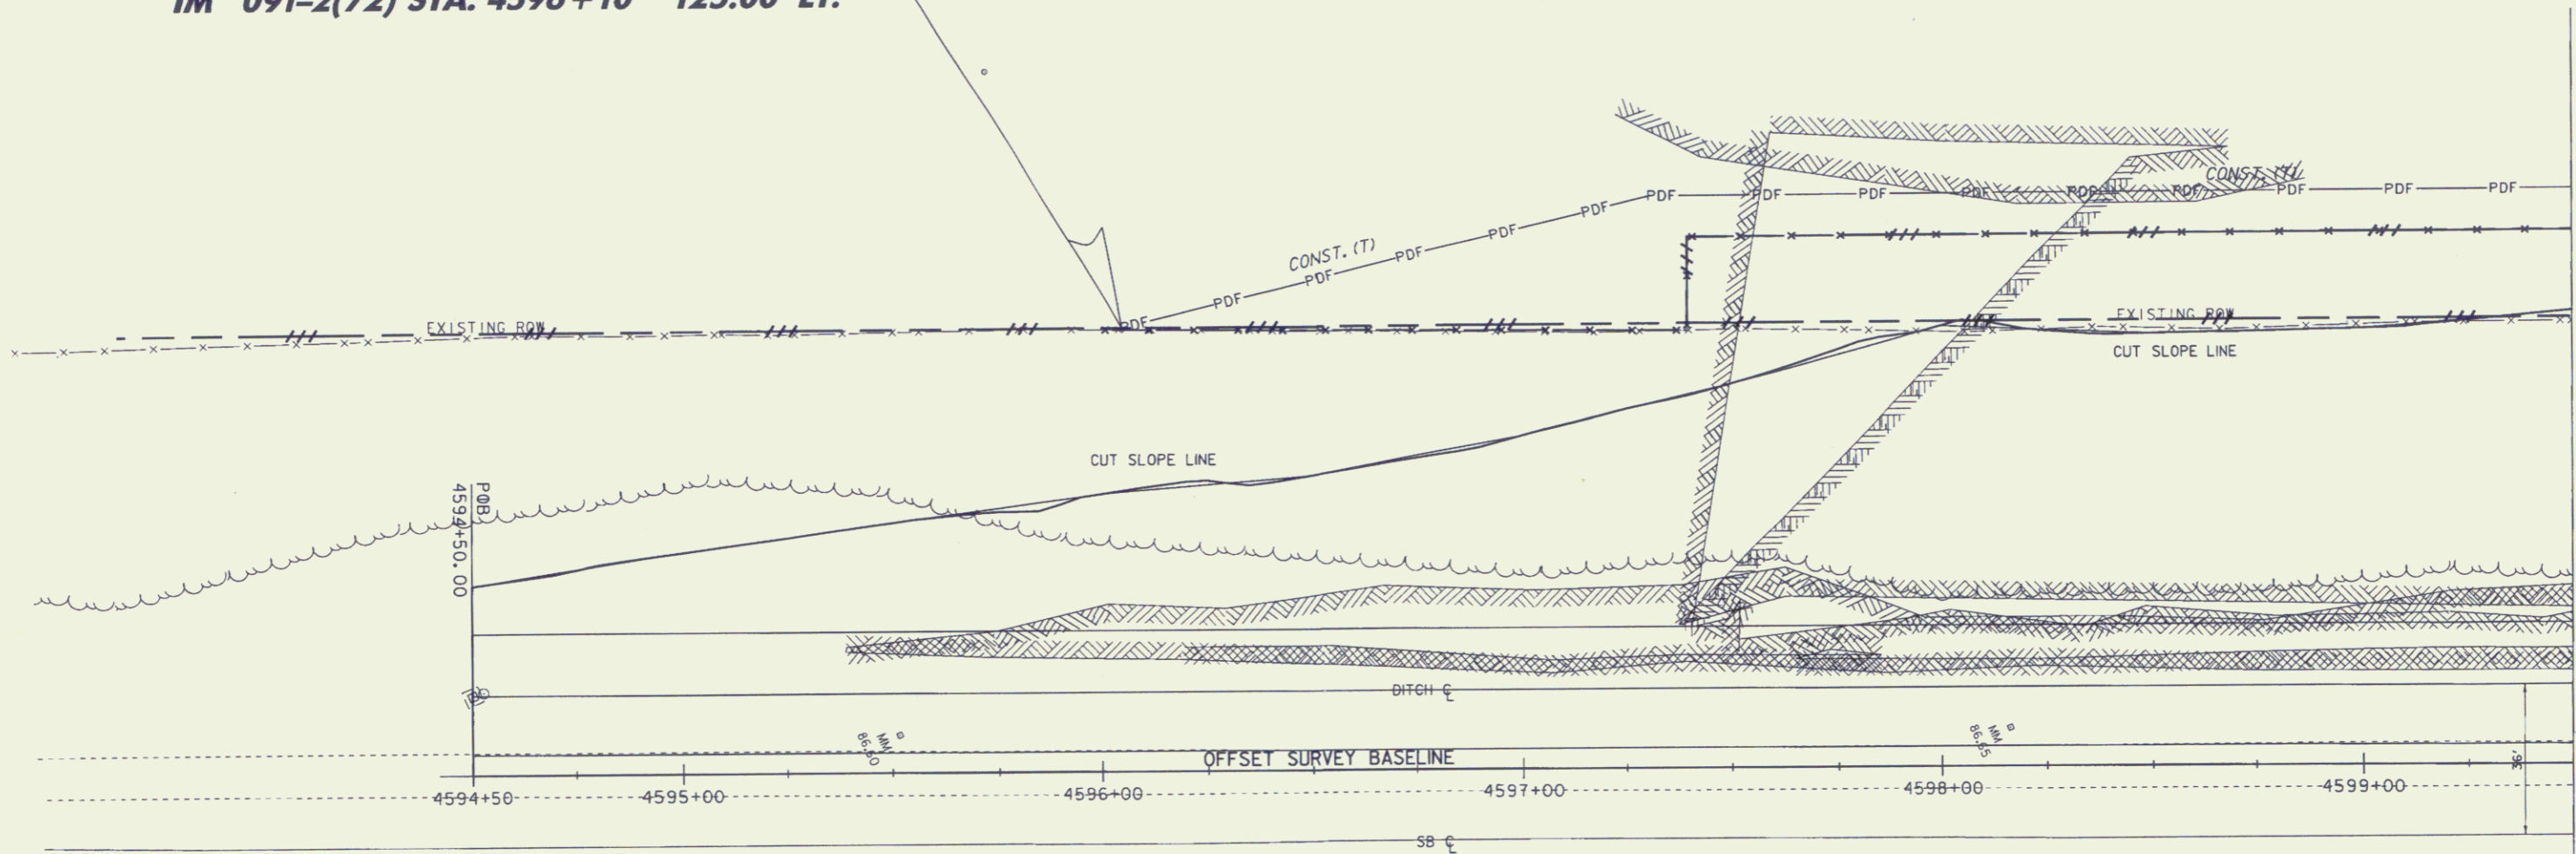

TO ROW SHEET 5 OF 5
MATCH LINE 4599+50

PDF — PDF PROJECT DEMARCATION FENCE
x — x — x — x WOVEN WIRE FENCE WITH STEEL POSTS

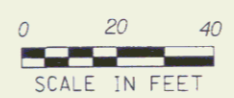

LINES SHOWN ON THIS PLAN AS EXISTING PROPERTY LINES P/L ARE BELIEVED TO BE ACCURATE BUT SHOULD NOT BE RELIED UPON FOR PURPOSES UNRELATED TO THE STATE OF VERMONT'S ACQUISITION OF LAND AND RIGHTS FOR THIS PROJECT.

NOTE: ALIGNMENT IS THE CENTER POINT OF THE SHOULDER LINE AND EDGE OF PAVEMENT.
FOR R.O.W. PURPOSES ONLY.

FOR R.O.W. USE ONLY

R.O.W. LAYOUT #1

| | | |
|-----------------|---------------------|---------------------------|
| PROJECT NAME: | HARTFORD - NEWBURY | |
| PROJECT NUMBER: | IM 091-2(72) | |
| FILE NAME: | d99a052_bdr_nul.dgn | PLOT DATE: 08-APR-2008 |
| PROJECT LEADER: | A. BOMBARDIER | DRAWN BY: N. PAPPAS |
| DESIGNED BY: | N. PAPPAS | CHECKED BY: A. BOMBARDIER |
| ROW SHEET: | 4 OF 5 | SHEET 12 OF 45 |

4