



ALL STATIONS AND OFFSETS ARE FROM ACTUAL SOUTHBOUND CENTERLINE STATIONS (SB CL), NOT OFFSET SURVEY BASELINE STATIONS.

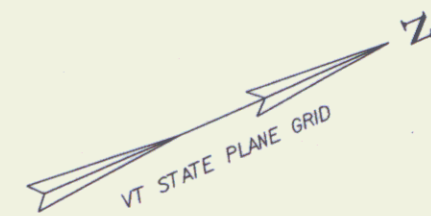


**END ROW PROJECT SB I-91 MM 8676
IM 091-2(72) STA. 4603+95 125.00' LT.**

TO ROW SHEET 4 OF 5
MATCH LINE 4599+50

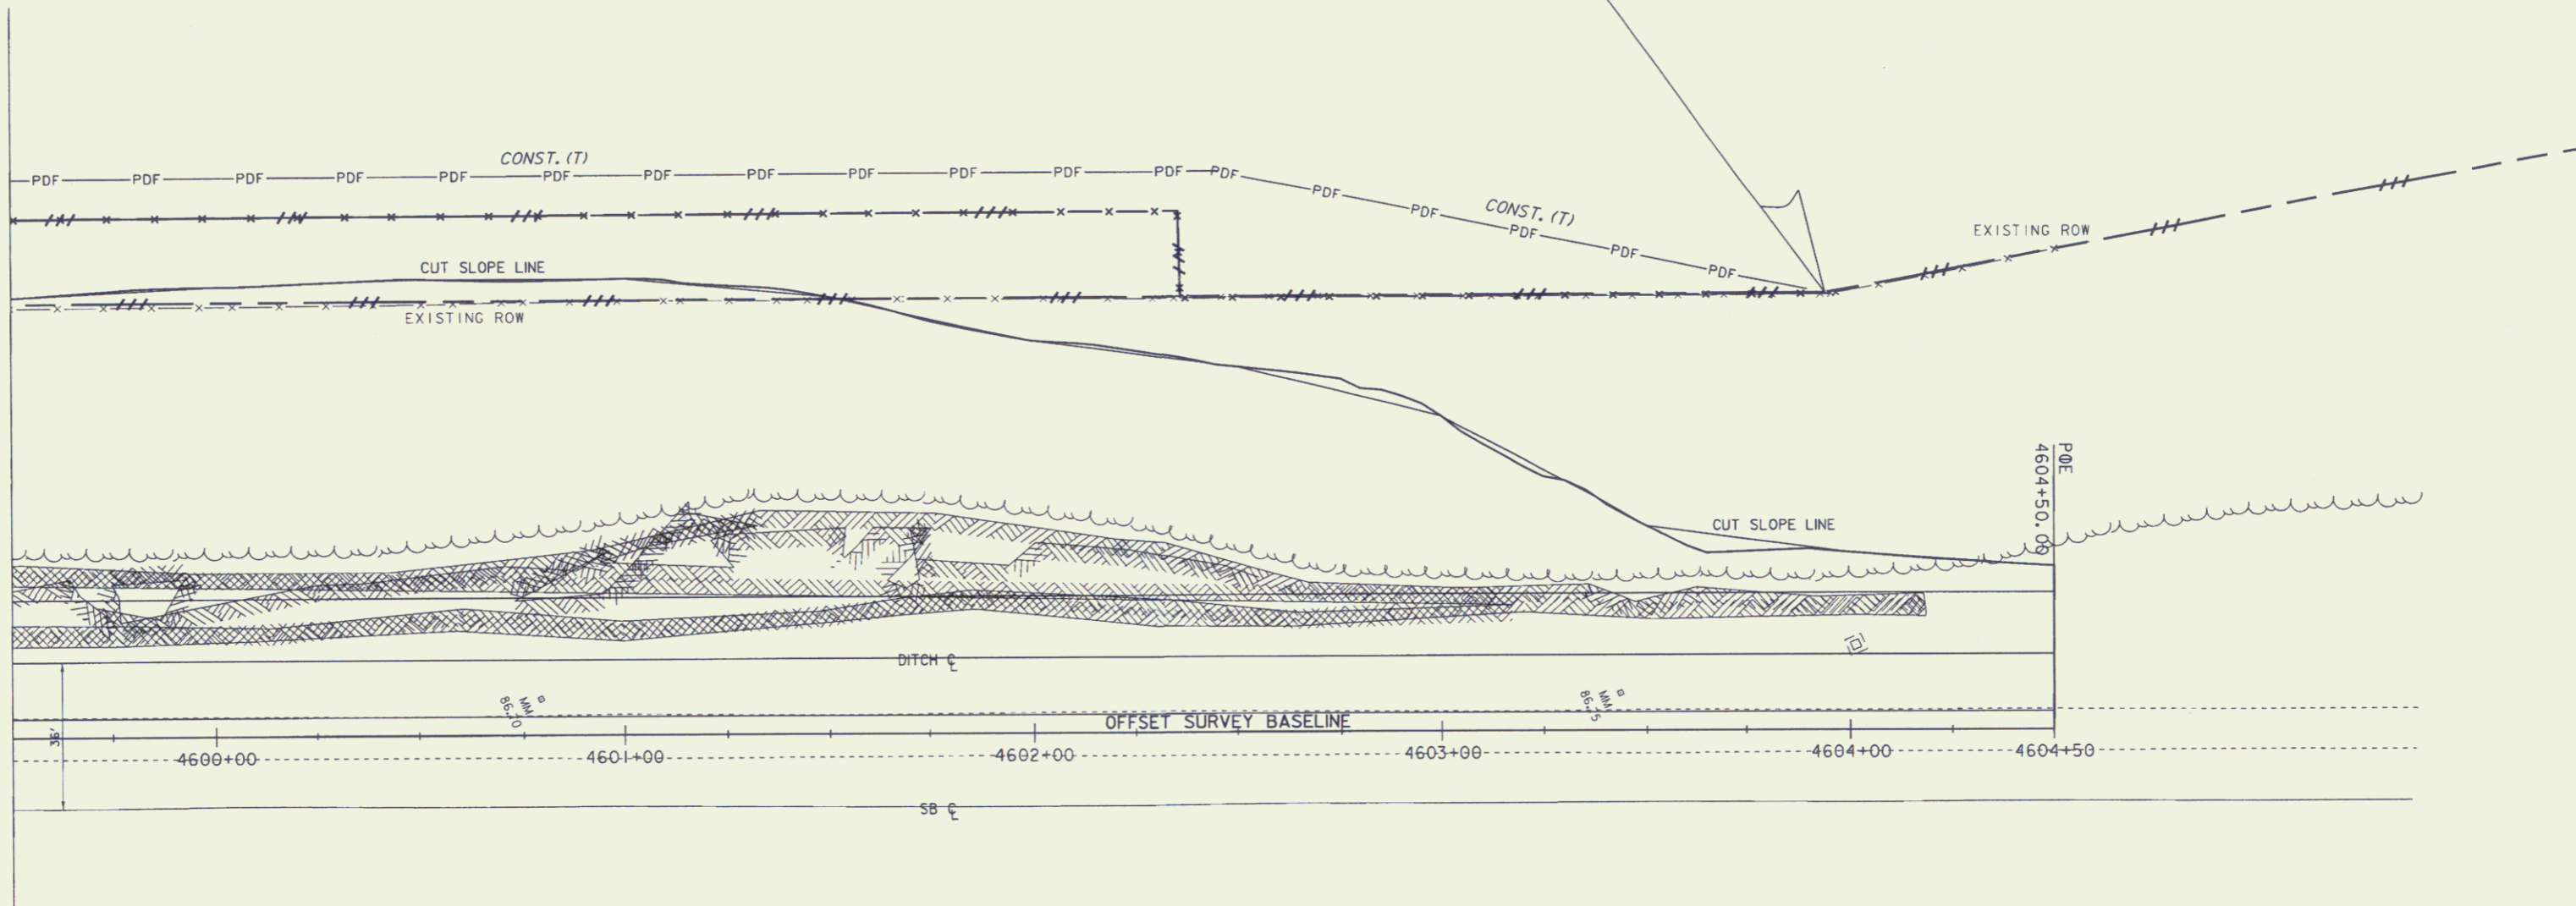

LEGEND	
PDF — PDF	PROJECT DEMARCATION FENCE
x — x — x — x	WOVEN WIRE FENCE WITH STEEL POSTS

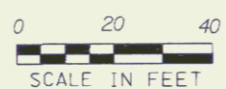

LINES SHOWN ON THIS PLAN AS EXISTING PROPERTY LINES P/L ARE BELIEVED TO BE ACCURATE BUT SHOULD NOT BE RELIED UPON FOR PURPOSES UNRELATED TO THE STATE OF VERMONT'S ACQUISITION OF LAND AND RIGHTS FOR THIS PROJECT.

NOTE: ALIGNMENT IS THE CENTER POINT OF THE SHOULDER LINE AND EDGE OF PAVEMENT. FOR RIGHT OF WAY PURPOSES ONLY.

FOR R.O.W. USE ONLY

R.O.W. LAYOUT #2

PROJECT NAME:	HARTFORD - NEWBURY	FILE NAME:	d99a052.bdr_nul.dgn	PLOT DATE:	08-APR-2008
PROJECT NUMBER:	IM 091-2(72)	PROJECT LEADER:	A. BOMBARDIER	DRAWN BY:	N. PAPPAS
		DESIGNED BY:	N. PAPPAS	CHECKED BY:	A. BOMBARDIER
		ROW SHEET:	5 OF 5		SHEET 13 OF 45

5