


PARCEL NO.	GRANTOR	BEGINNING STATION	E. J. STATION	RIGHTS	REMARKS
1	LAMOUREUX, LOUIS C. & NANCY J.	98+65 RT.	101+15 RT.	EASE. (T) 0.17A±	STAGING AREA FOR BRIDGE REHABILITATION


R.O.W. PLANS

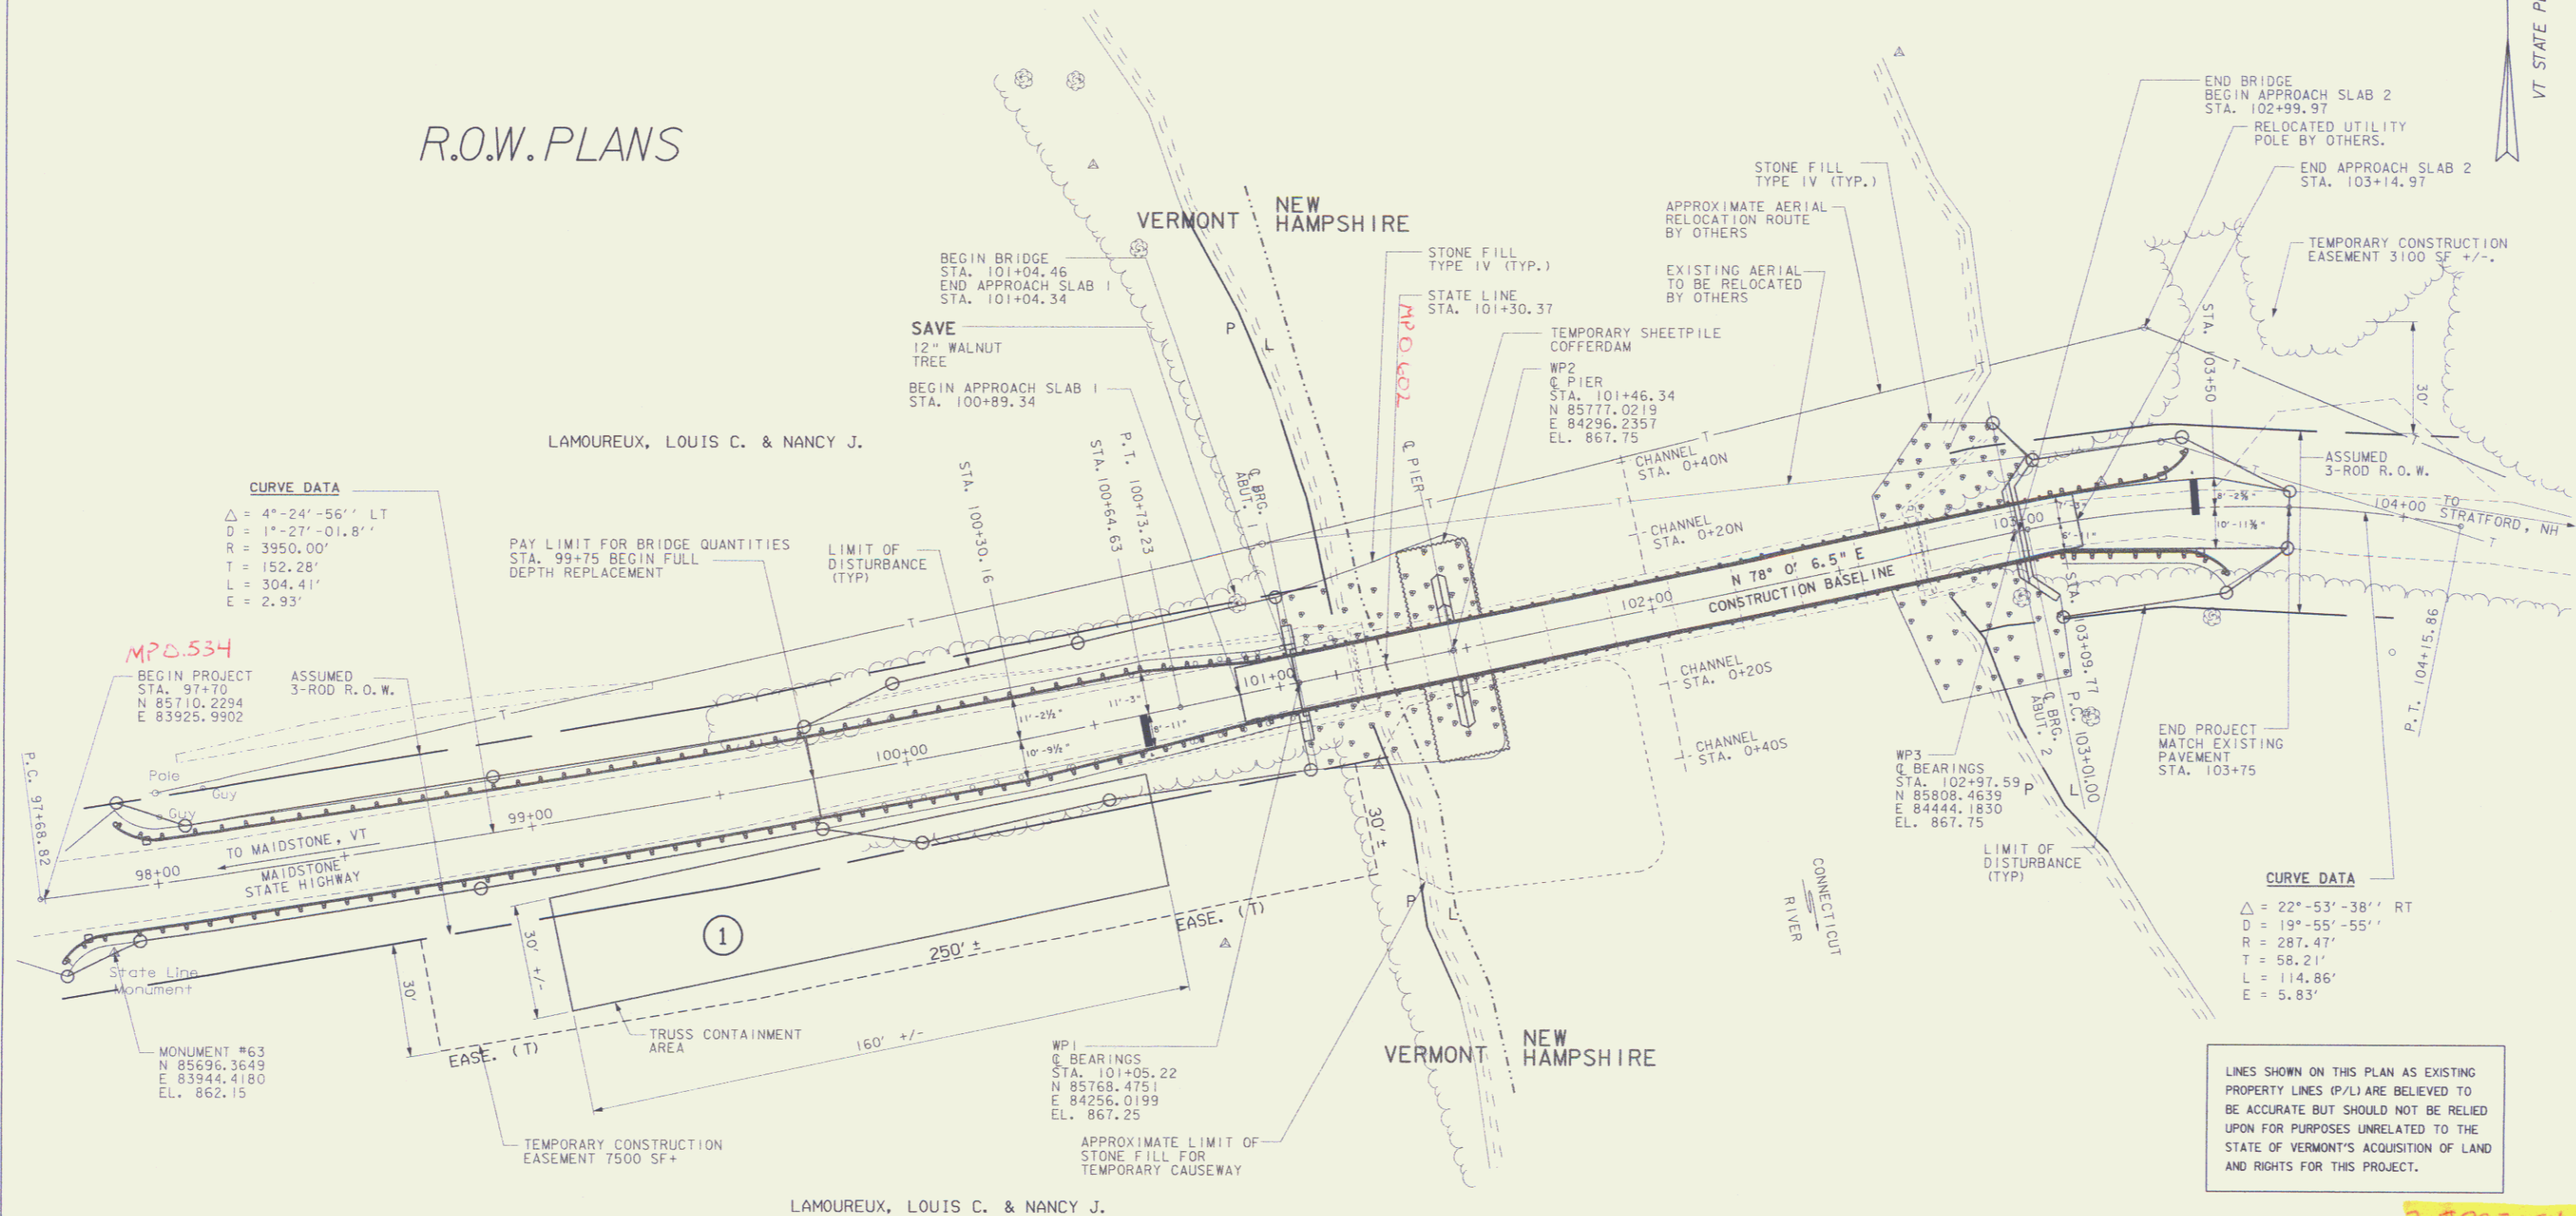

LINES SHOWN ON THIS PLAN AS EXISTING PROPERTY LINES (P/L) ARE BELIEVED TO BE ACCURATE BUT SHOULD NOT BE RELIED UPON FOR PURPOSES UNRELATED TO THE STATE OF VERMONT'S ACQUISITION OF LAND AND RIGHTS FOR THIS PROJECT.

PLAN SHEET **7m#99E054**

PROJECT NAME:	Maldstone - Stratford, NH
PROJECT NUMBER:	BHO 1447(24)
FILE NAME:	str5/99e054/se054bdr.dgn
PROJECT LEADER:	Craig Keller
DESIGNED BY:	
PLOT DATE:	14-JAN-2004
DRAWN BY:	
CHECKED BY:	
ROW SHEET 1 OF 1 SHEET	

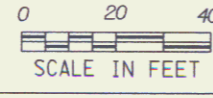

Route: Maldstone State Highway
FEB 23 2006