



GEOTEXTILE FOR SILT FENCE  
 U.S. ROUTE 7 STA. 31+25 TO 31+52, LT.  
 U.S. ROUTE 7 STA. 31+25 TO 35+50, RT.  
 U.S. ROUTE 7 STA. 31+69 TO 32+42, LT.  
 U.S. ROUTE 7 STA. 32+19 TO 35+14, LT.  
 U.S. ROUTE 7 STA. 35+37 TO 35+68, LT.  
 U.S. ROUTE 7 STA. 35+81 TO 35+50, LT.


REMOVING AND RESET GUARD RAIL  
 STA. 31+20 TO 31+84, RT.

MAINLINE - STA. 31+25 - SEE PLAN LA04

PI STA. 32+19.05 BK. = STA 31+89.77 AHD.

**U.S. ROUTE 7  
 STA. 35+50.00  
 END PROJECT  
 CMG PARK(18)S  
 BEGIN APPROACH**

**U.S. ROUTE 7  
 STA. 37+08.00  
 END APPROACH**

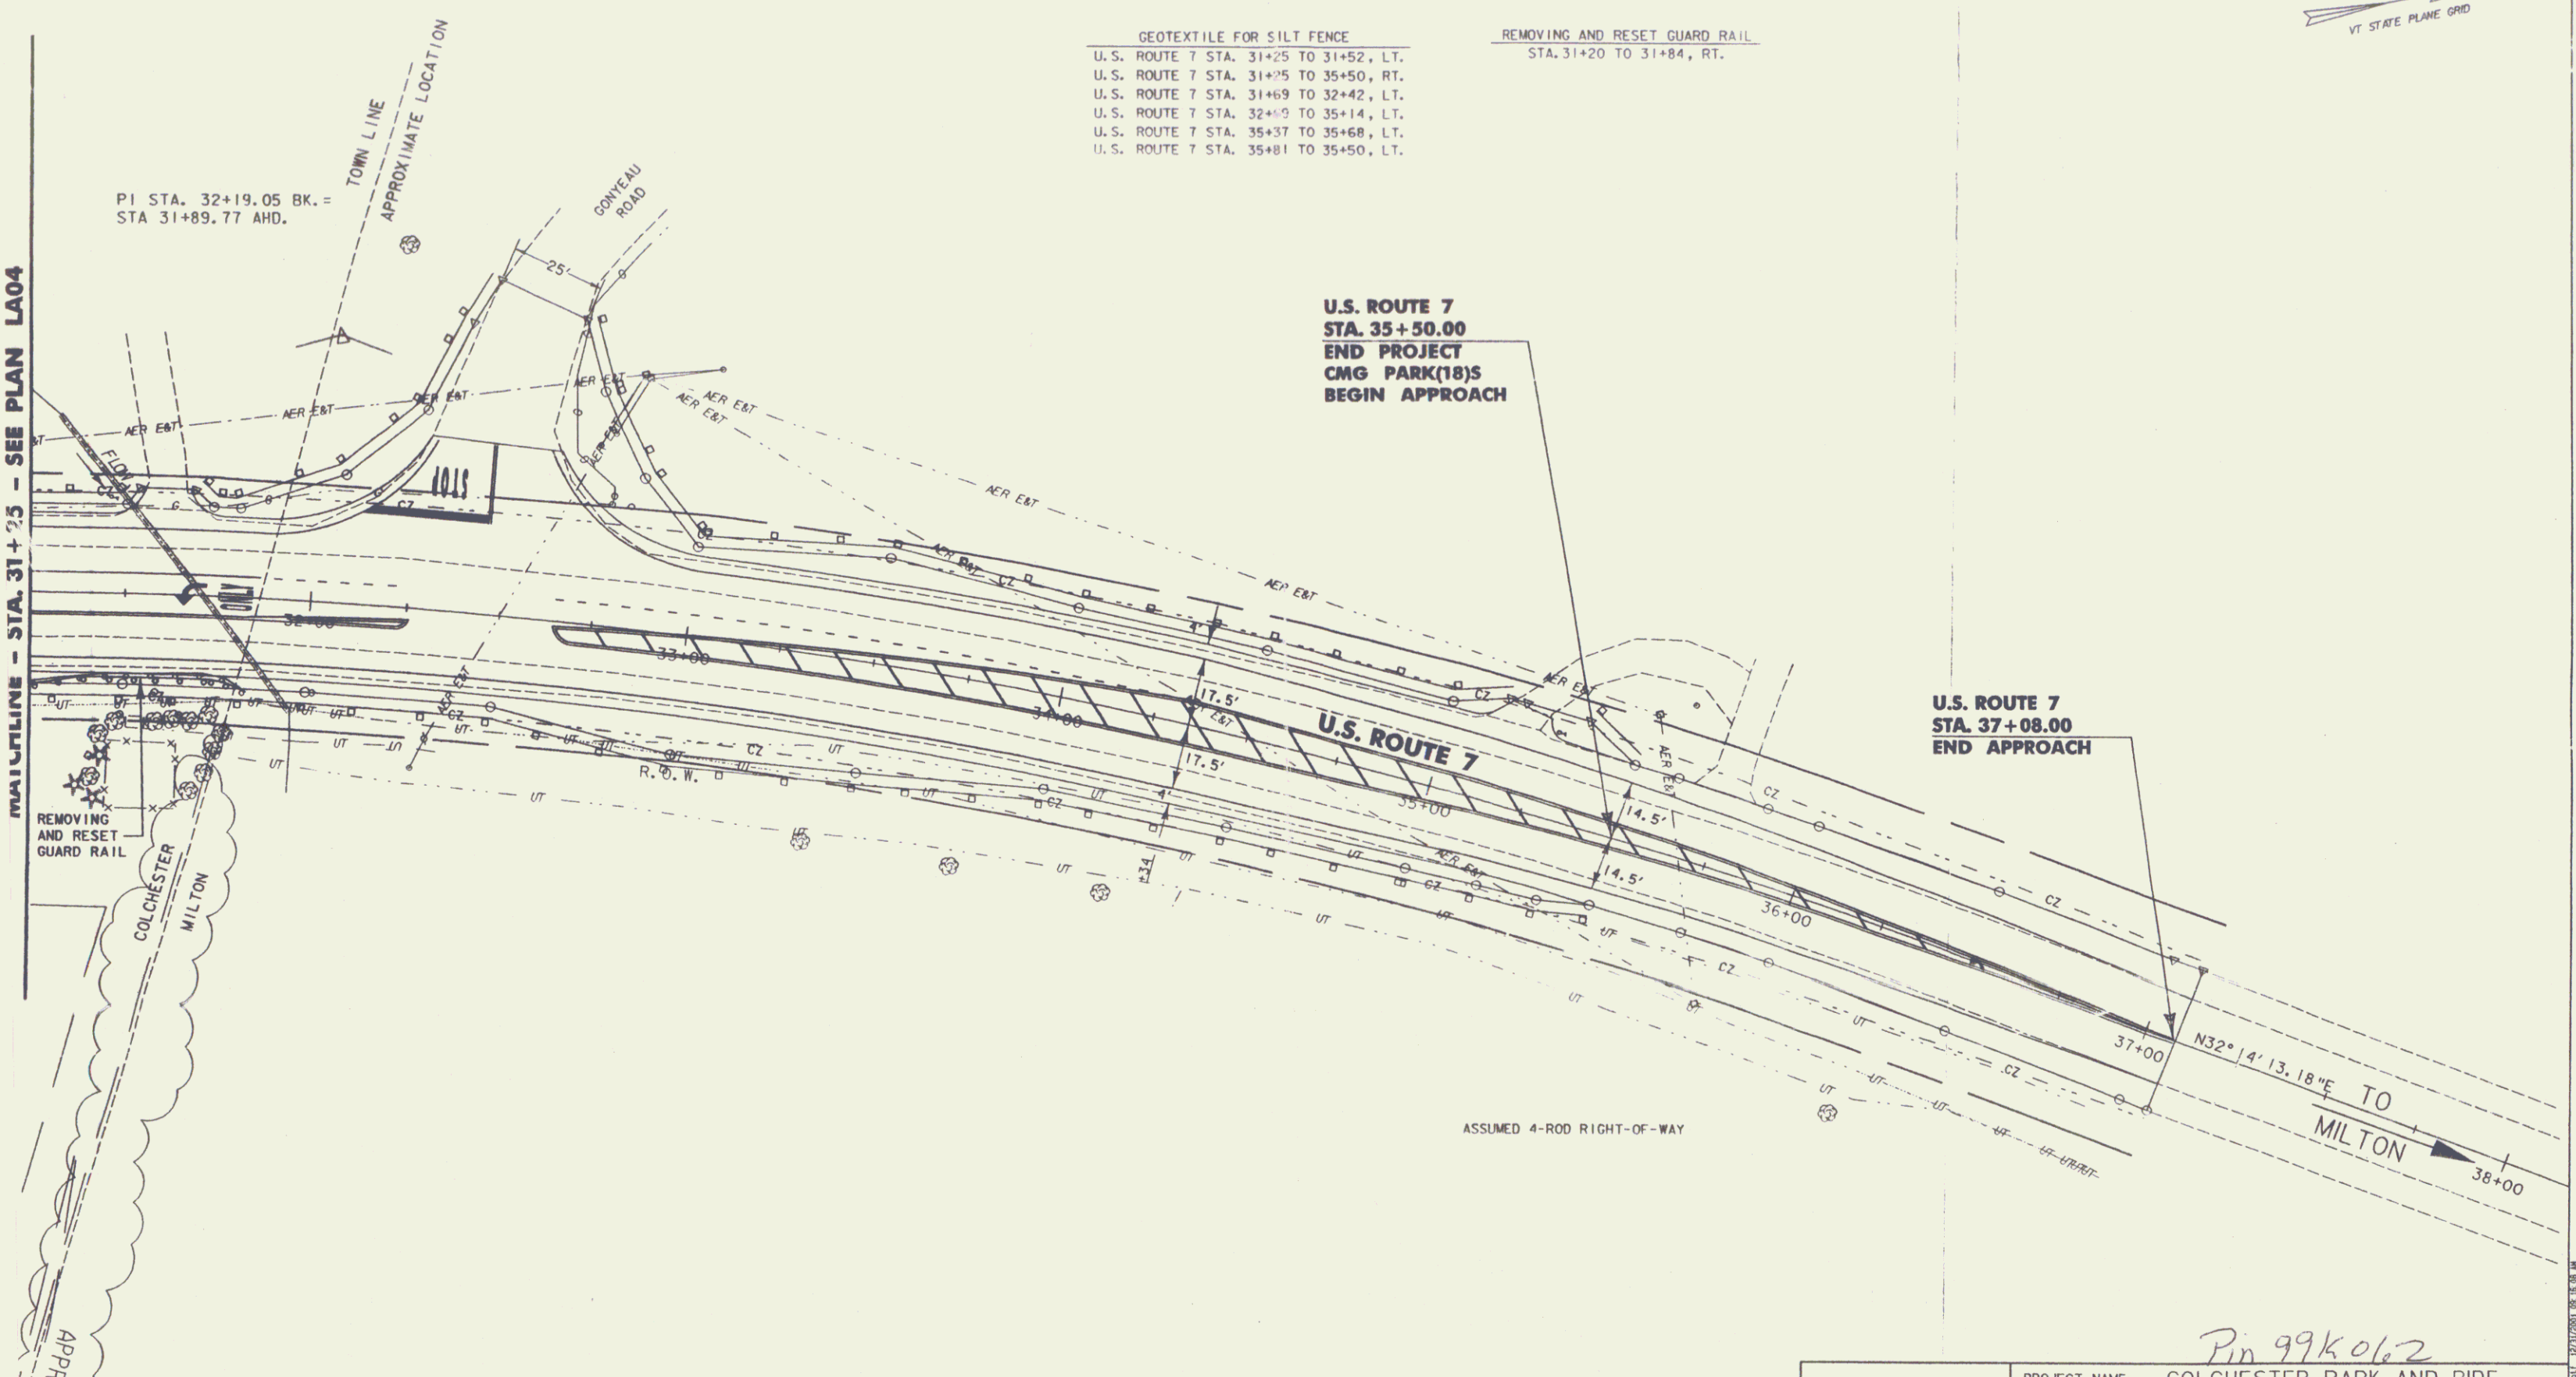

PROJECT NAME: *Pin 99k062* COLCHESTER PARK-AND-RIDE  
 PROJECT NUMBER: CMG PARK(18)S  
 FILE NAME: LA05.PTF  
 PROJECT LEADER: WLD  
 DESIGNED BY: CSP  
 RT. 7 LAYOUT & EROSION LA05

PLOT DATE: 12/31/2001  
 DRAWN BY: MAM  
 CHECKED BY:  
 SHEET 15 OF 51