

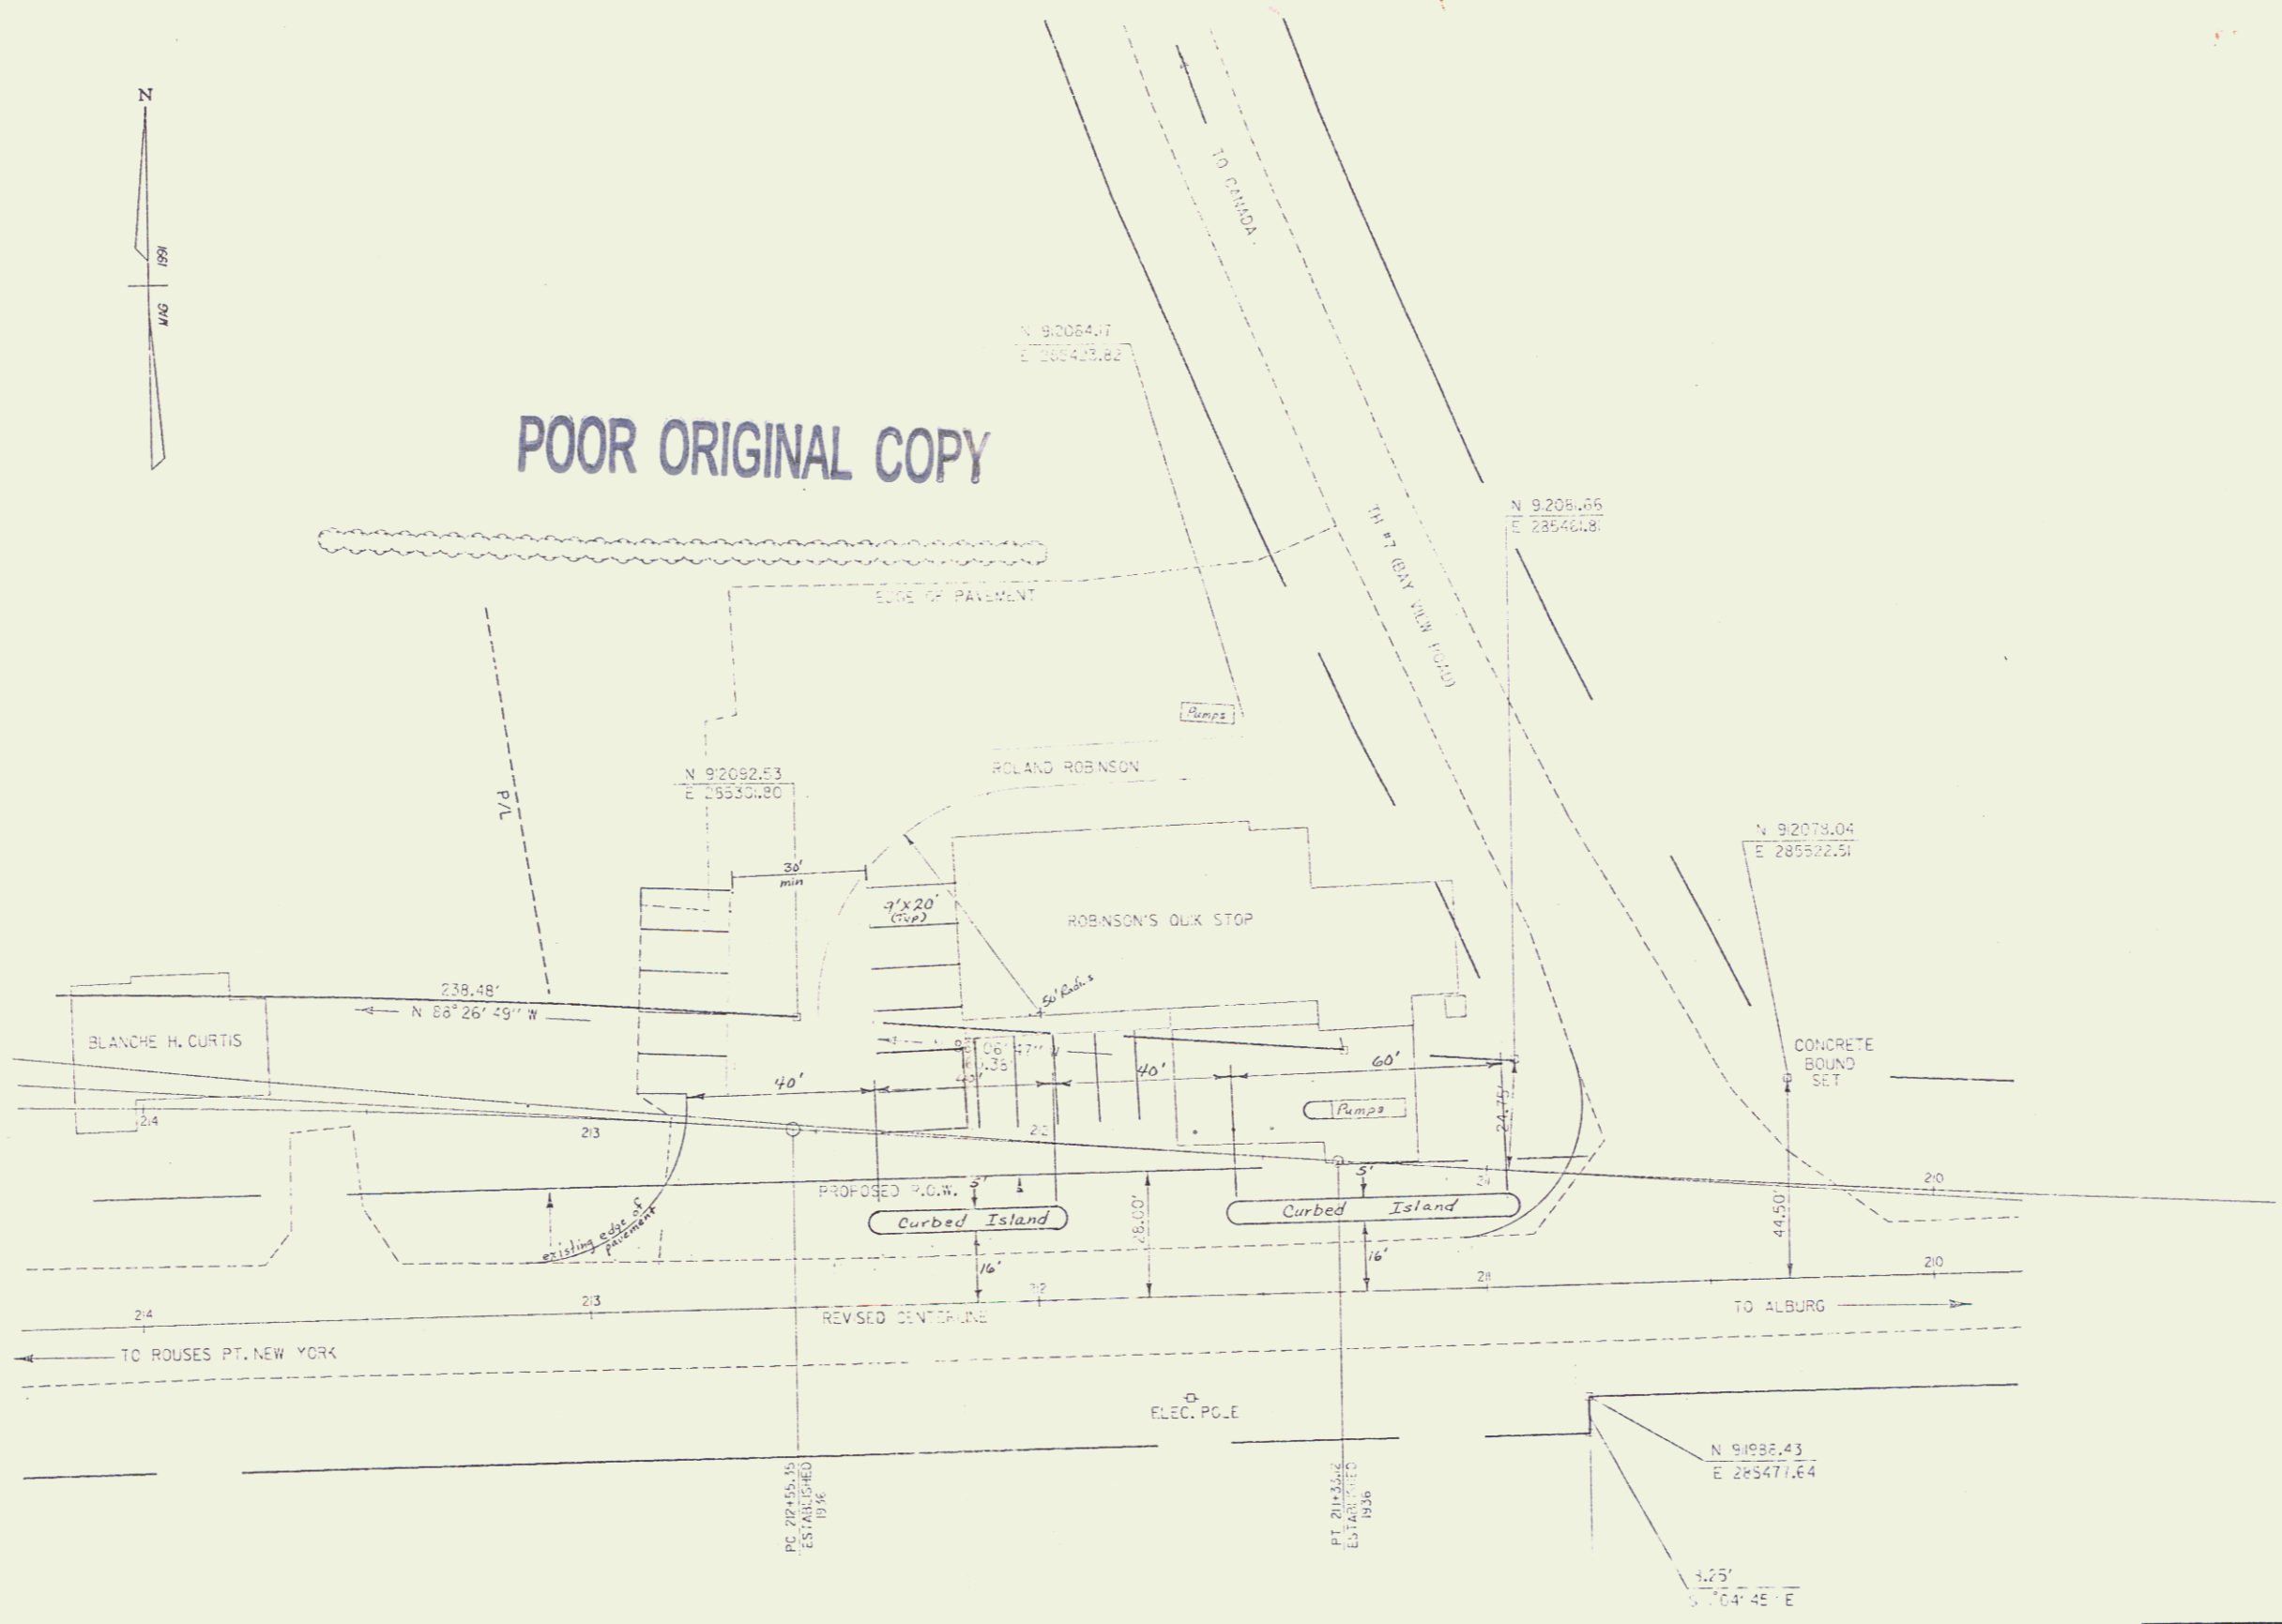


POOR ORIGINAL COPY

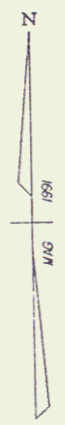

NOTE: THE CENTERLINE OF US 2 AS SHOWN HERE IS THE SAME AS CONSTRUCTED UNDER THE 1936 PROJECT ST152L. THIS REVISED CENTERLINE WAS BUILT ON LINE WITH THE ROAD AS IT EXISTED PRIOR TO THE PROJECT.

DATUM	_____
VERTICAL	_____
HORIZONTAL	_____

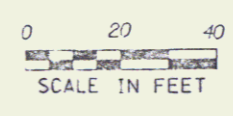

SURVEYED BY	L. ORVIS	DATE	2/91
DRAWN BY	DAYE	DATE	5/91
SQUAD LEADER	_____		
DESIGN FILE NO.	ZG0150,7610ST152L.DGN		
PRF FILE	_____	DATE PLOTTED	2-MAY-1991
PROJ. NAME	ALBURG		
PROJ. NO.	ST152L		
SHEET	1	OF	1 SHEETS

13