



Elevation Control Surface for  
 Station 3 Truss Island  
 40+50 - 40+50 Med.  
 44+50 - 44+50 Med.  
 46+50 - 47+50 Med.  
 51+50 - 51+50 Med.

\* Steel Beam Guard Rail Item 547  
 E.B. 38+18-40+40<sup>th</sup> Lt.  
 E.B. 38+52-40+75 Rt.  
 W.B. 38+52-40+67 Rt.  
 W.B. 38+57-40+52<sup>th</sup> Lt.  
 E.B. 49+10-50+36 Rt.

\* Jute Matting Item 623  
 Med. 40+50-42+50  
 Med. 44+00-46+00  
 Med. 50+50-53+00  
 Med. 47+25-49+00  
 Med. 38+25-39+75  
 Med. 37+22-37+55

Drilling and Blasting of Solid  
 Rock Subgrade Item 114  
 E.B. 47+00-48+00  
 E.B. 52+22-54+00

Property Line Fence w/ Steel Posts Item 533  
 E.B. 50+13-54+00 Lt.  
 The above-stationed fence to be erected prior to the commencement of construction

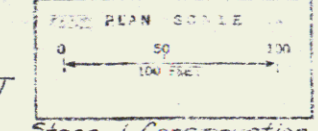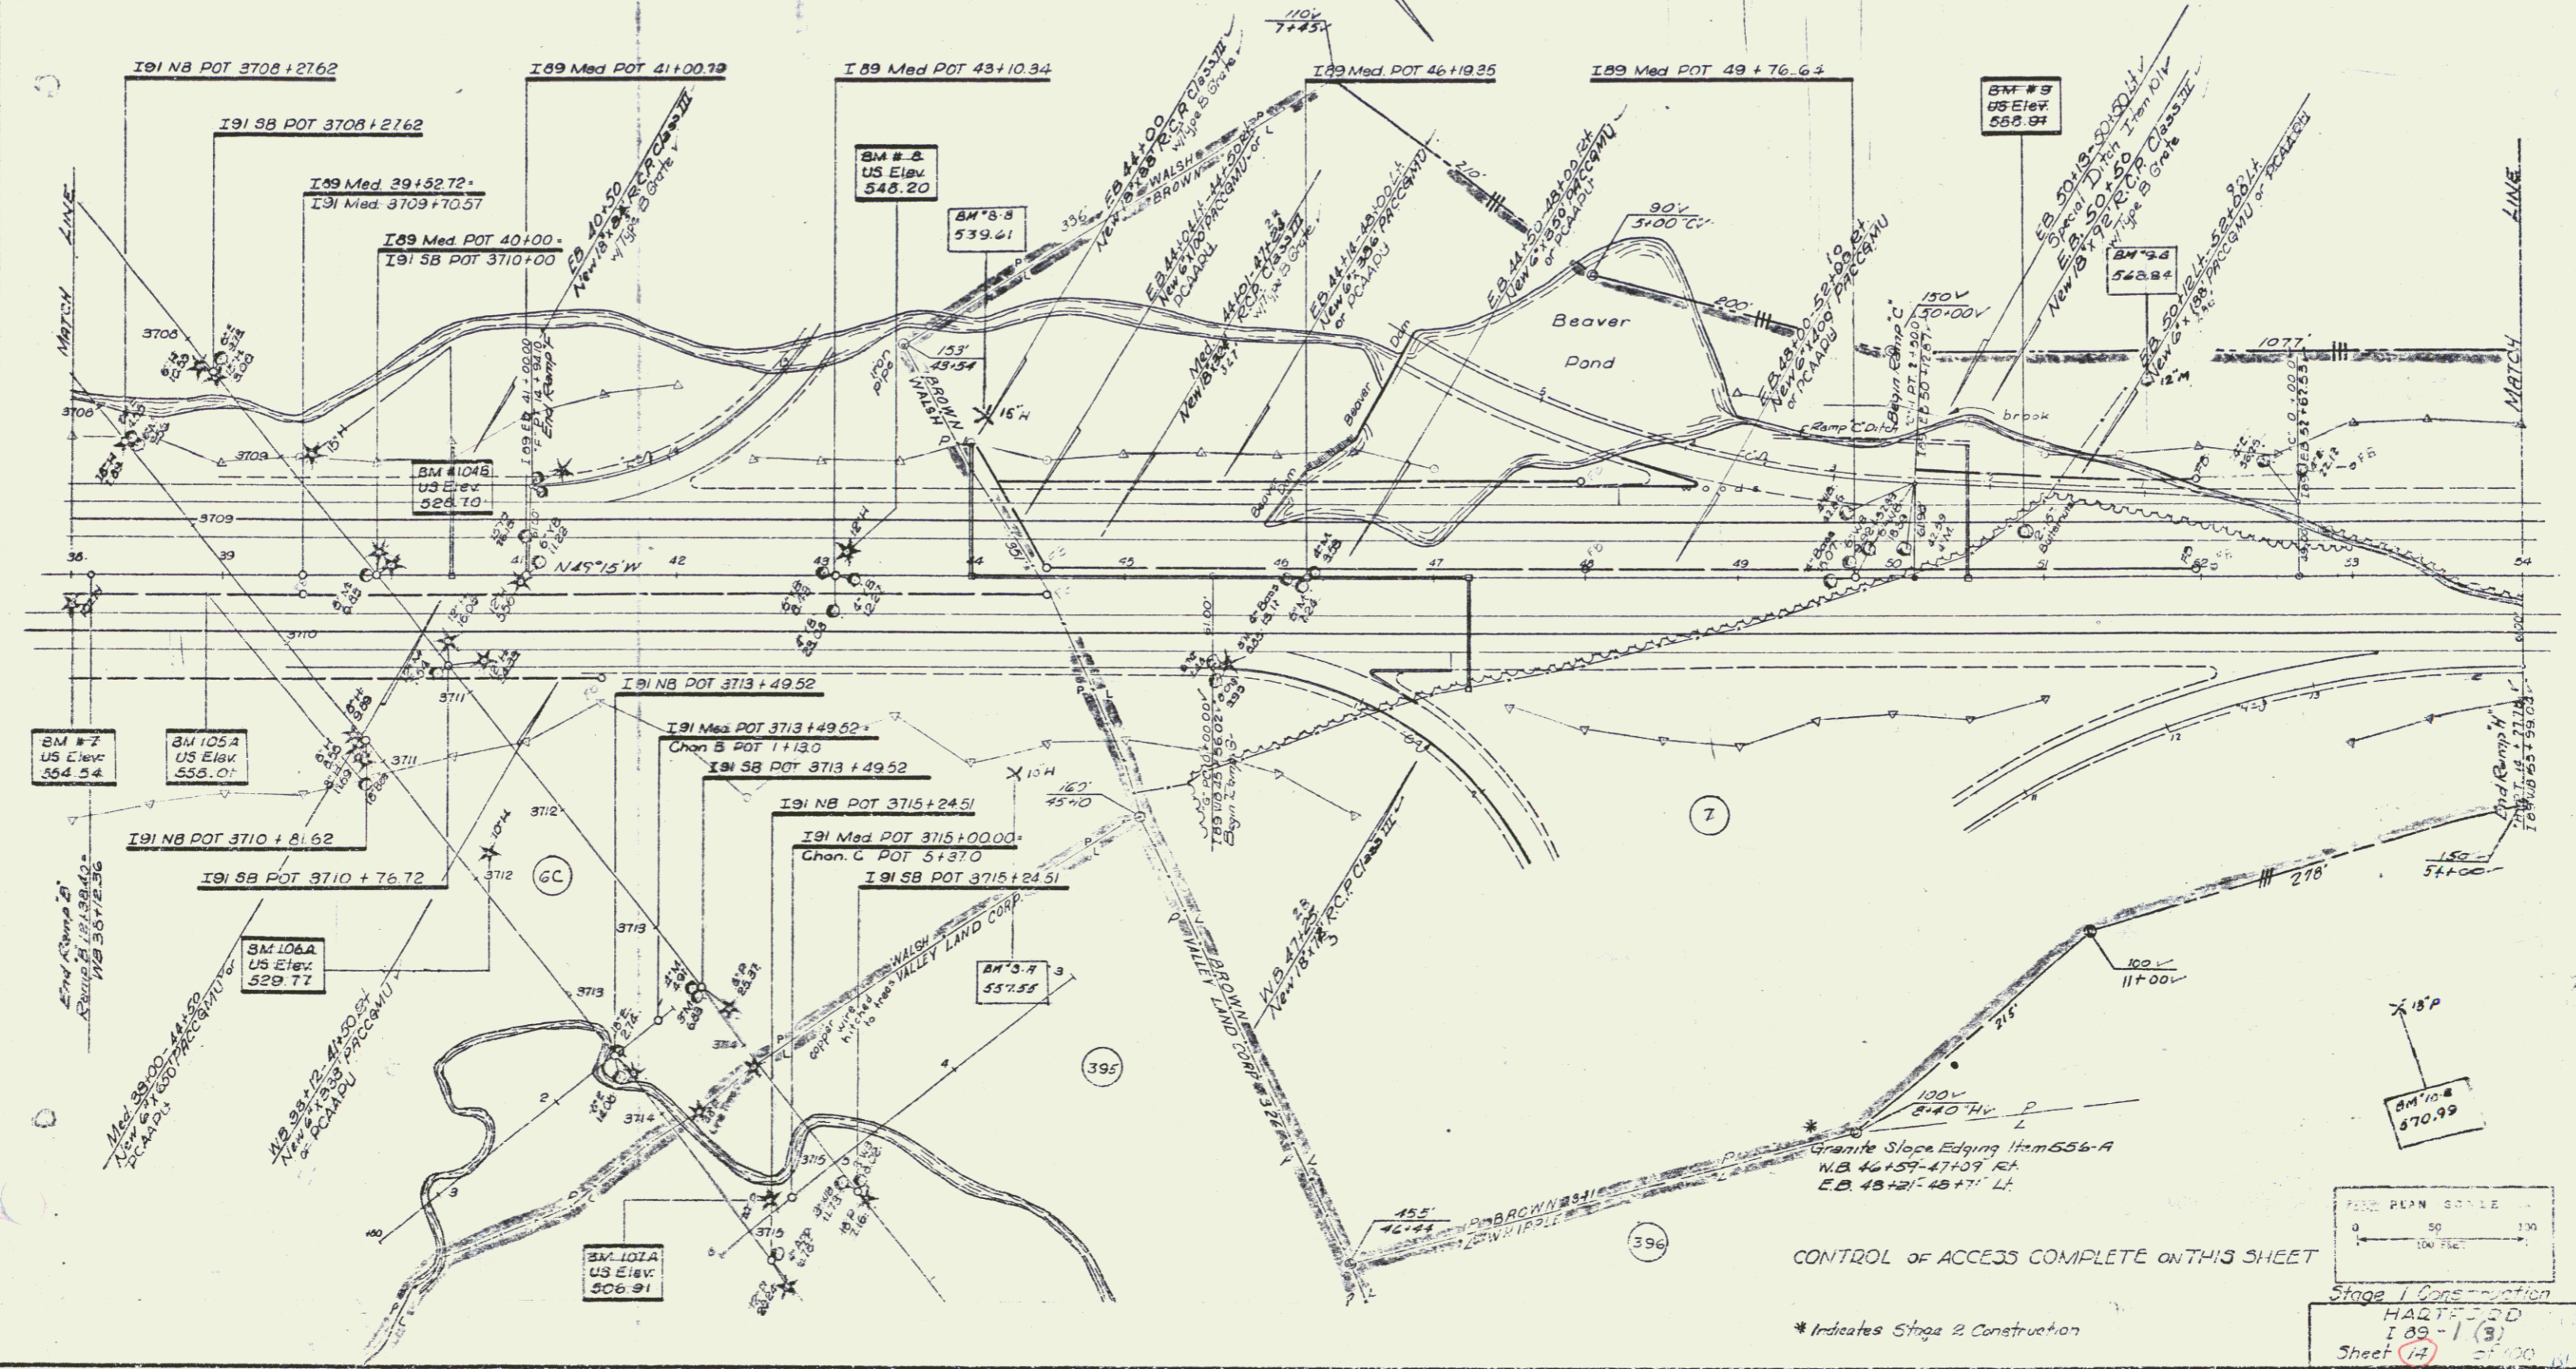

CONTROL OF ACCESS COMPLETE ON THIS SHEET

\* Indicates Stage 2 Construction

Stage 1 Construction  
 HAZARD  
 I 95-1 (3)  
 Sheet (17)