

BEGIN RELINQUISHMENT NO. V
T.R.36 75+74 ϕ (1893')

BEGIN RELINQUISHMENT NO. IV
T.R.36 0+00 ϕ (900')

END RELINQUISHMENT NO. IV
T.R.36 9+00 ϕ


END RELINQUISHMENT NO. VII
T.R.36 25+50 ϕ

END MAINT. AGREE. AREA NO. 2
BEGIN RELINQUISHMENT NO. VII
T.R.36 20+92 ϕ (458')

END RELINQUISHMENT NO. VI
BEGIN MAINT. AGREE. AREA NO. 2
T.R.36 21+10 ϕ (345')

BEGIN RELINQUISHMENT NO. VI
T.R.36 1+00 ϕ (2010')

END RELINQUISHMENT NO. V
T.R.36 94+67 ϕ

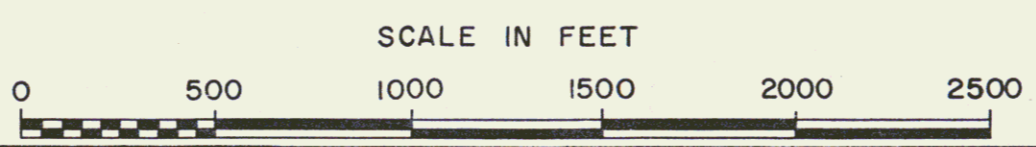

STATE OF VERMONT
AGENCY OF TRANSPORTATION
RELINQUISHMENT & MAINTENANCE PLATS
TOWN OF HARTFORD
TOWN ROAD NO. 36
PROJECT Hartford I 89-1(15) Sheet 28A
APPROX. SCALE 1"=500' DATE 4/10/74 DRAWN BY J.D.P.