

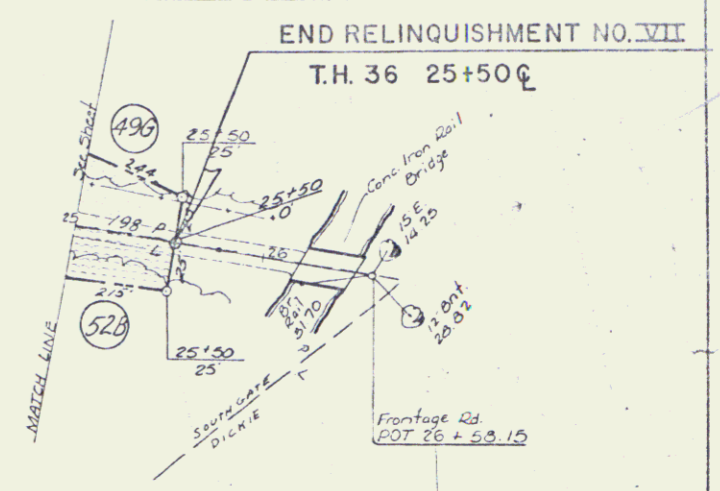


PLAN  
 NOTE BOOK NO. 10/15/50  
 DATE OF LAST REVISION

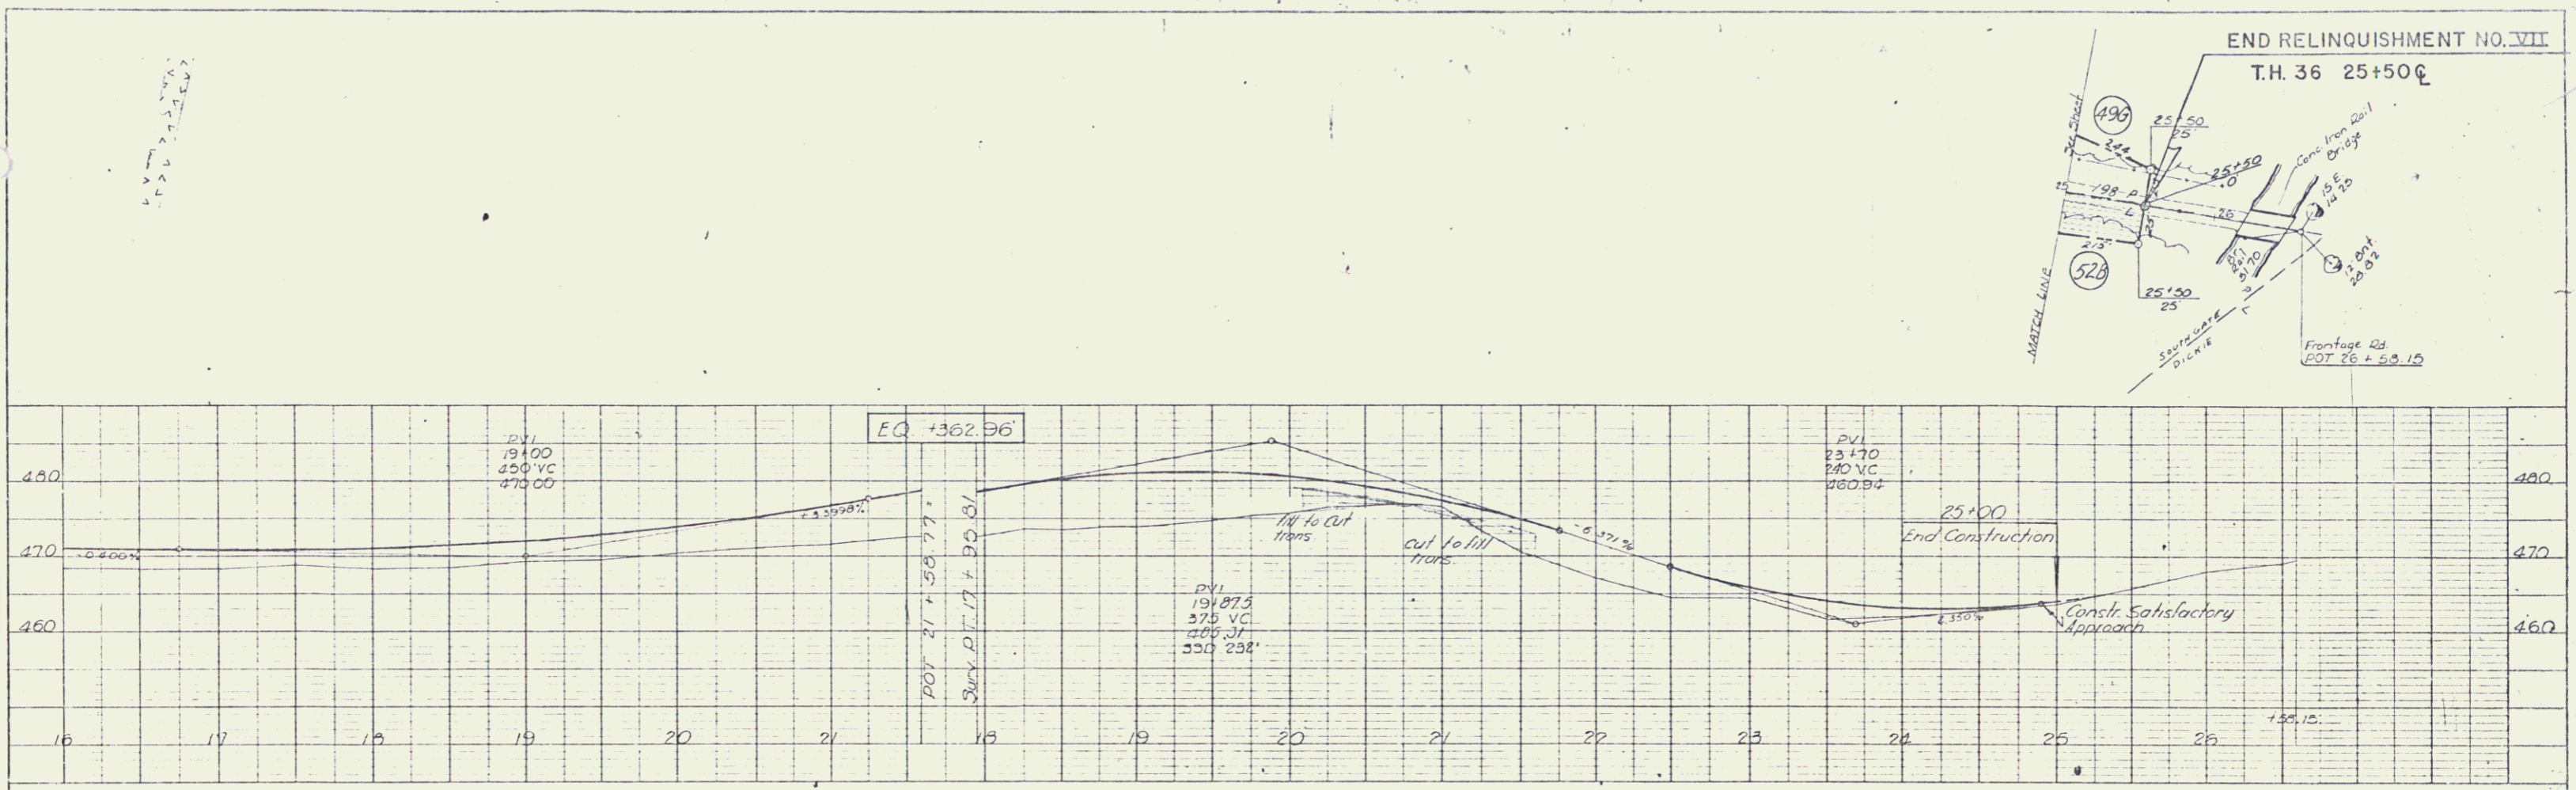

PROFILE  
 NOTE BOOK NO. 10/15/50  
 DATE OF LAST REVISION

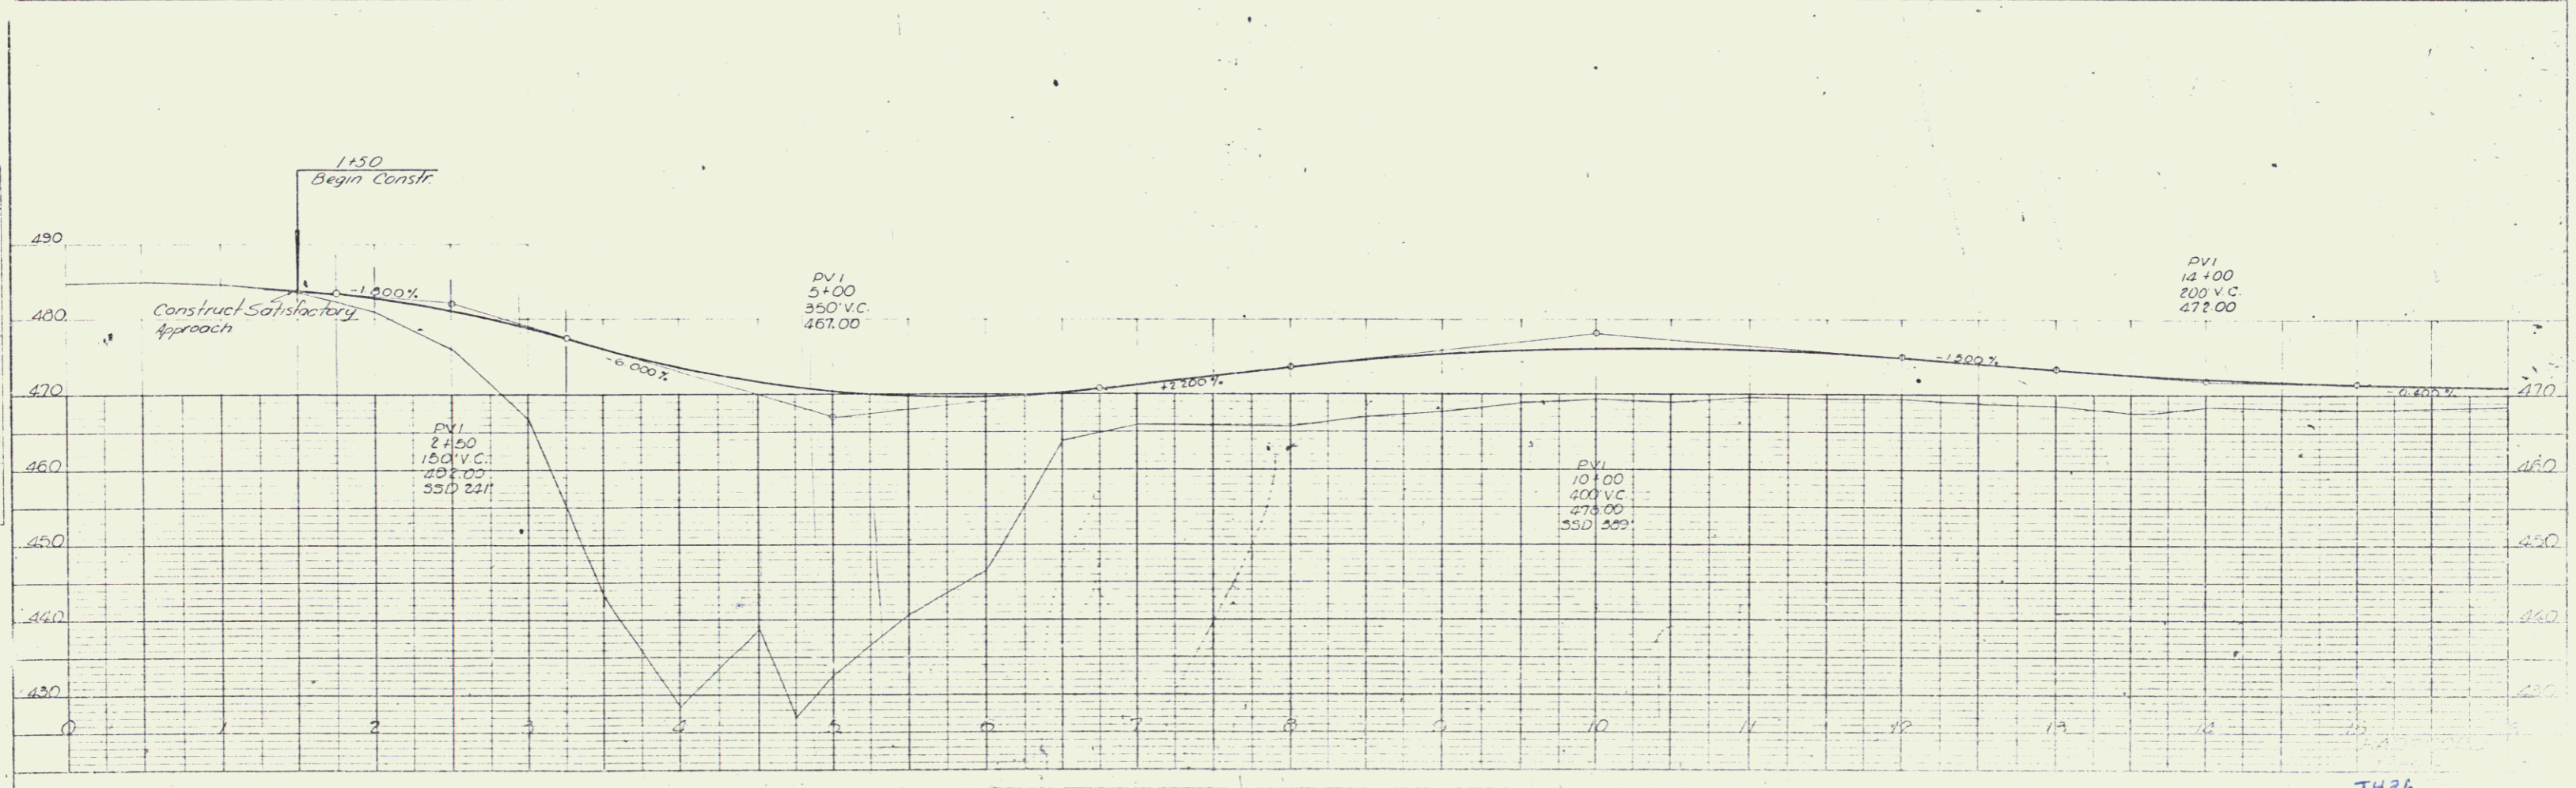

TH36

Sheet 33A