


THREE CABLE GUARD RAIL
W/ STEEL POSTS ITEM 542
NB 543+00 - 557+44 ft
NB 555+80 - 559+00 ft
SB 542+50 - 555+46 ft

DRILLING & BLASTING OF SOLID
ROCK SUBGRADE, ITEM 115
NB 546+75 - 558+00
RIDGAP (LIGHT TYPE)
ITEM 513-B
NB 550+50 - 550+60 ft

JUTE MATTING
ITEM 623
SB 543+25 ft - 549+75 ft

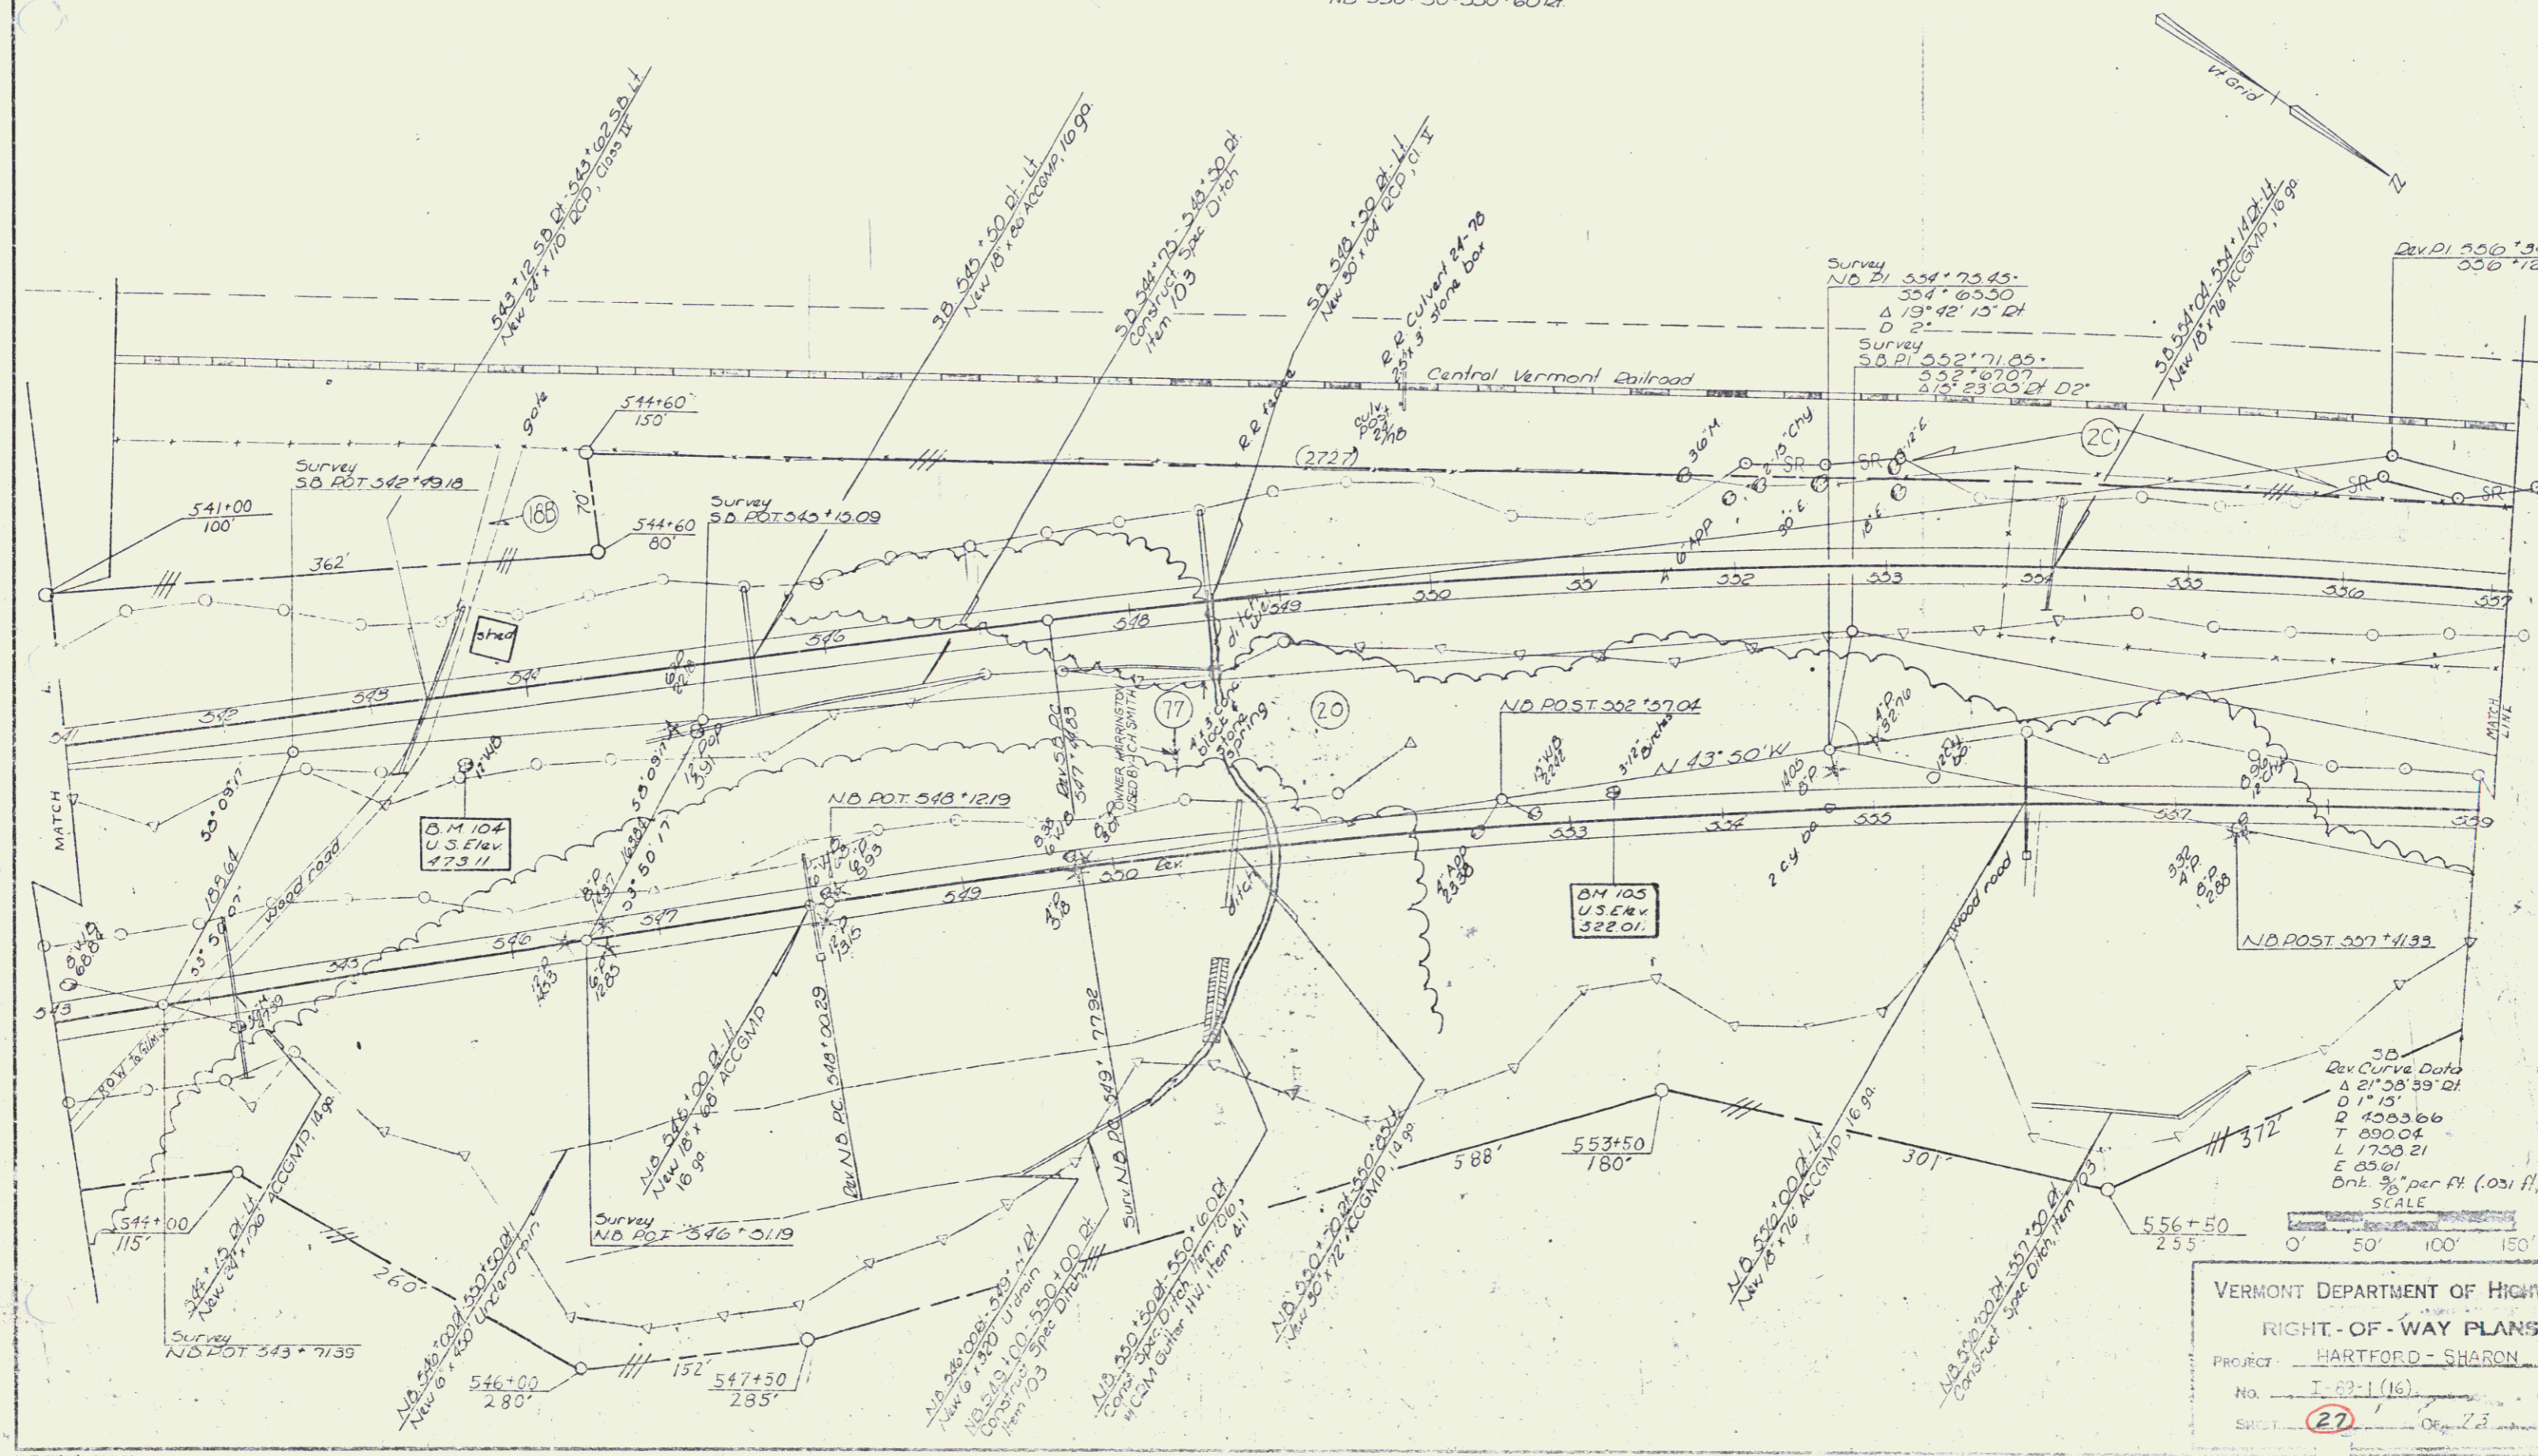

SB
Rev Curve Data
Δ 21° 58' 59" Rt
D 1" 15'
P 400366
T 89004
L 175021
E 05161
Bk 3/8" per ft. (.031 ft/ft)
SCALE

0' 50' 100' 150'

VERMONT DEPARTMENT OF HIGHWAYS
RIGHT-OF-WAY PLANS
PROJECT - HARTFORD - SHARON
No. I-82-1(16)
SHEET 27