


THREE CABLE GUARD RAIL  
ITEM 542  
SB 800+00 - 808+16 LI  
NB 799+00 - 809+32 RI

BITUMINOUS CONCRETE CURB  
ITEM 553  
SB 800+00 - 808+16 LI  
NB 799+00 - 809+32 RI

DRILLING / BLASTING OF SOLID  
ROCK SUB-GRADE ITEM 115  
SB 811+00 - 815+00  
SB 814+50 - 815+00  
NB 811+00 - 812+50  
NB 814+50 - 815+00

PROPERTY LINE FENCE w/ STEEL POSTS  
ITEM 585-II  
SB 799+00 - 800+50 LI  
SB 800+00 - 815+00 LI  
NB 799+00 - 801+10 RI  
NB 801+40 - 815+00 RI

DRILLING / PRESPLITTING OF  
SOLID ROCK ITEM 125  
MED. 814+50 - 815+00

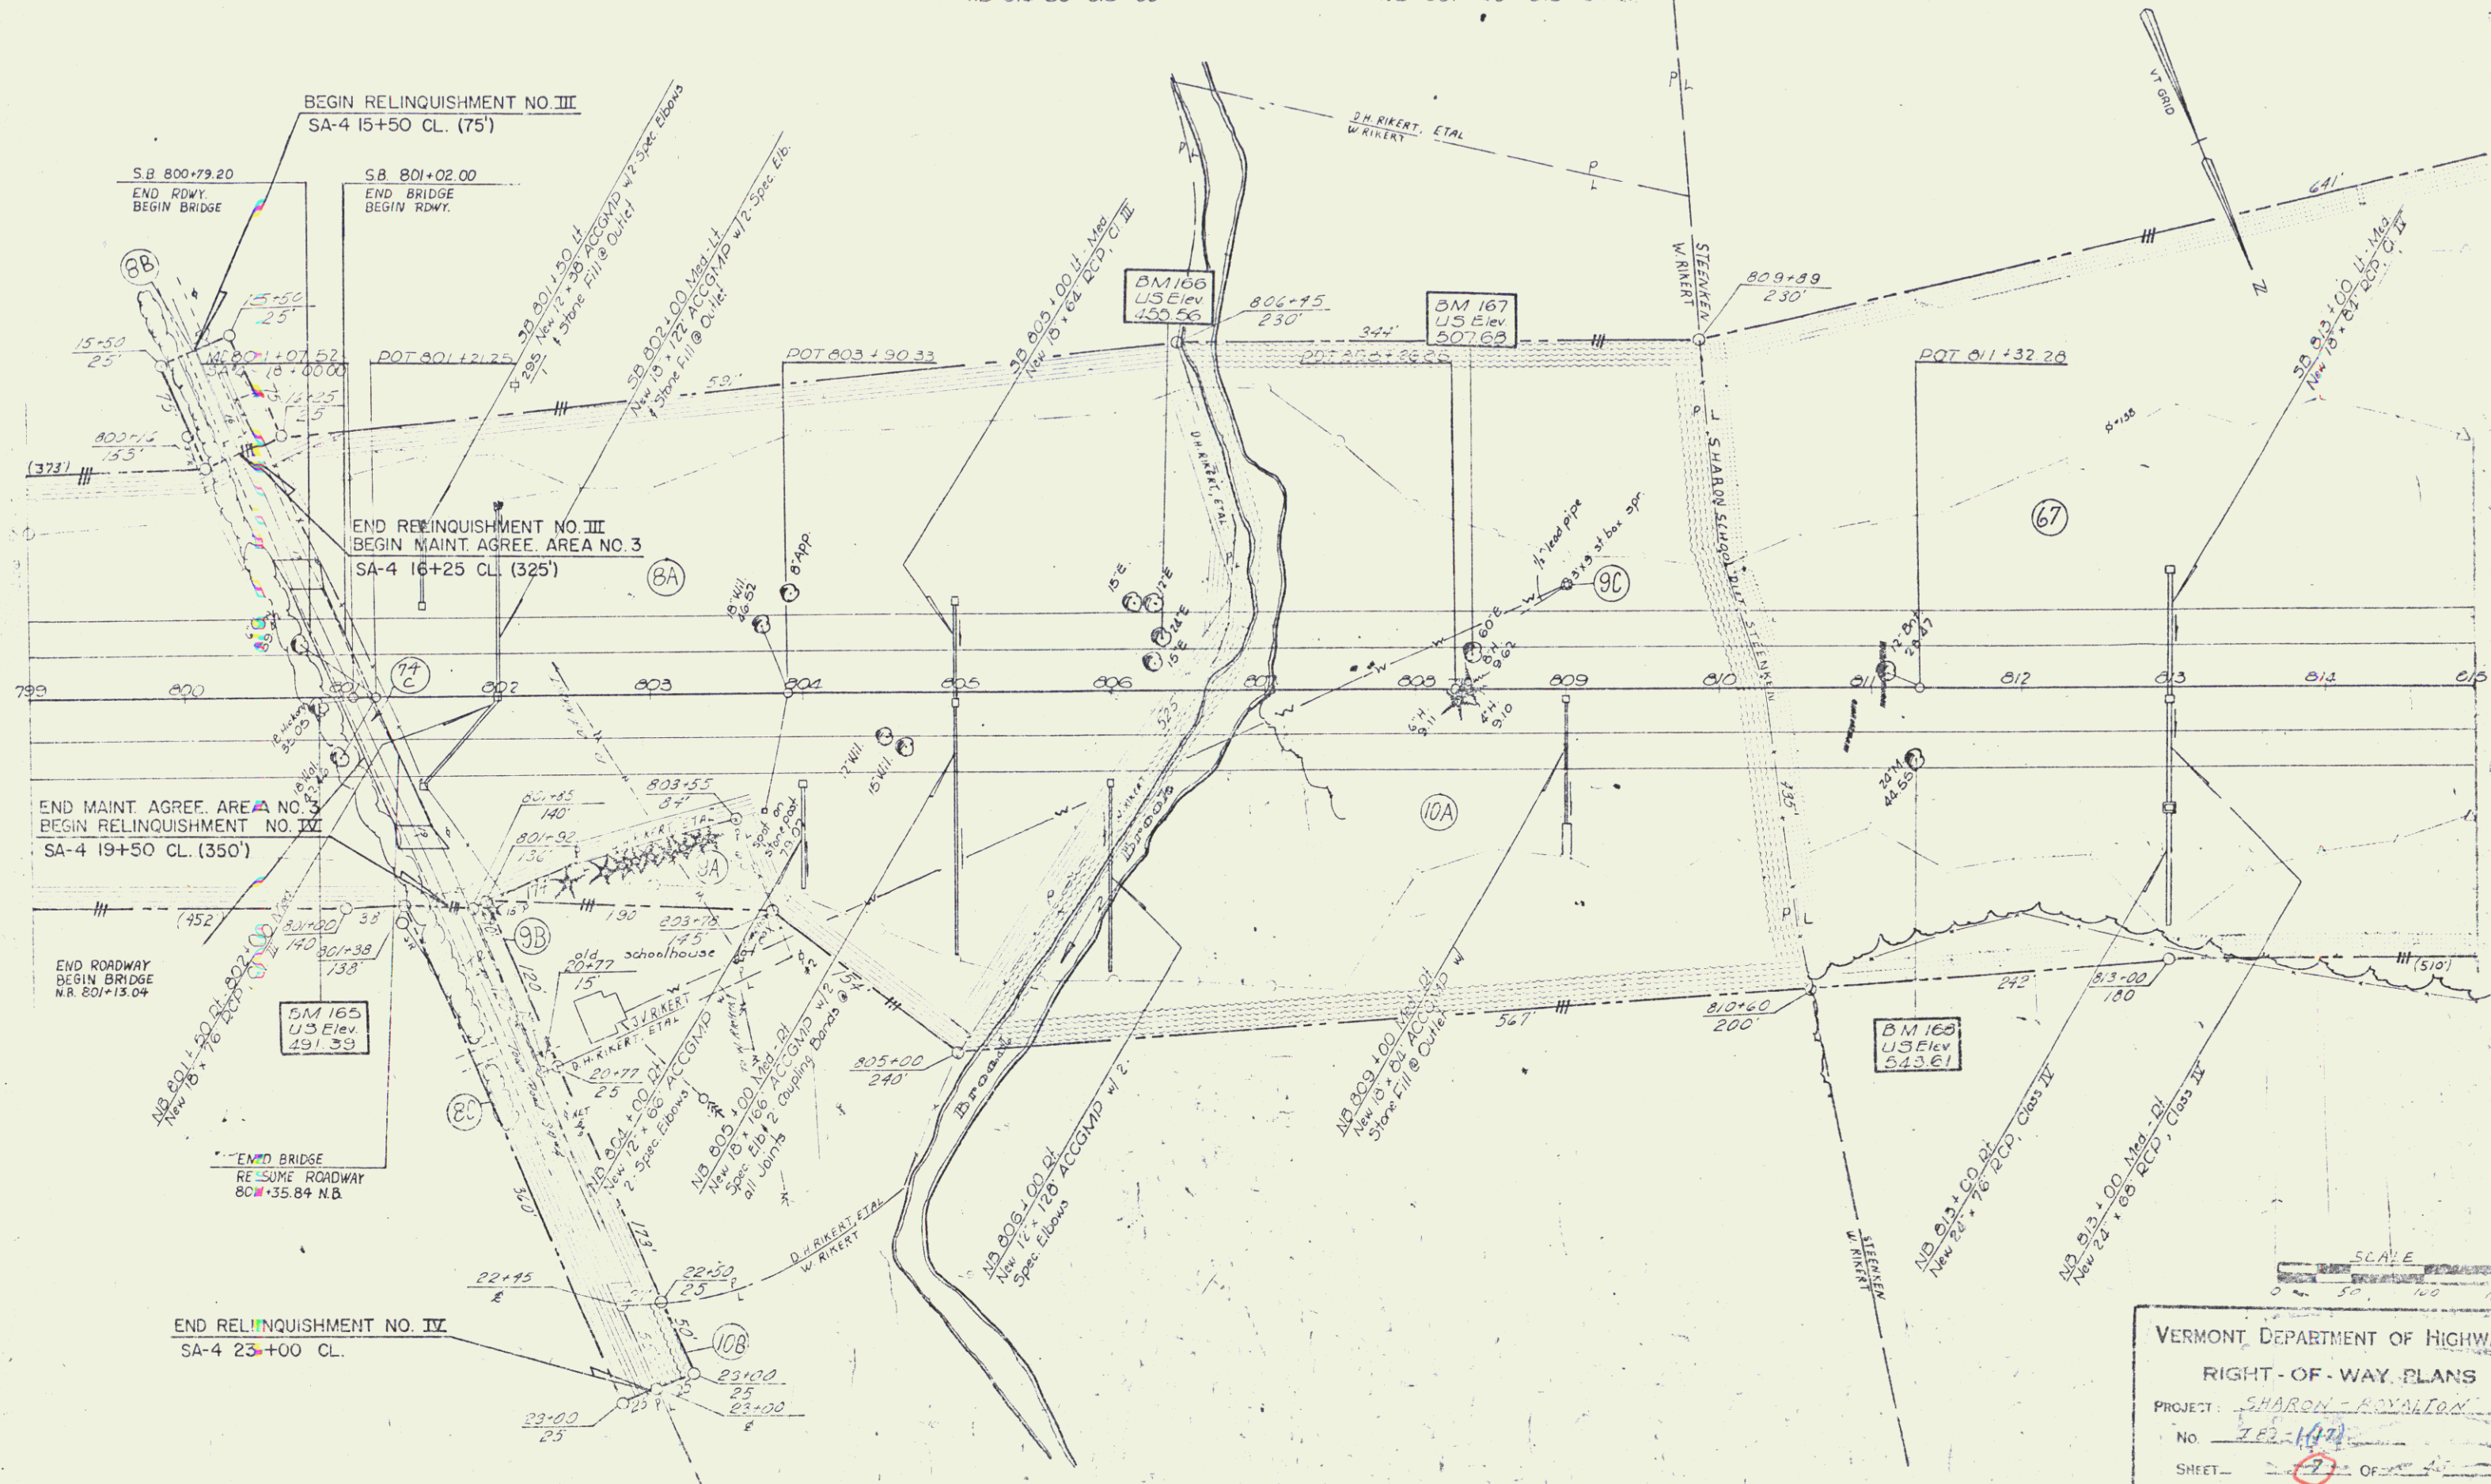

SCALE  
0 50 100 150  
VERMONT DEPARTMENT OF HIGHWAYS  
RIGHT-OF-WAY PLANS  
PROJECT: SHARON - ROYALTON  
No. 782-147  
SHEET 7 OF 7