


THREE CABLE GUARD RAIL
ITEM 547
NB 031+00 - 041+32 Rt.
NB 043+66 - 045+76 Rt.
SB 043+26 - 043+74 Lt.
SB 031+00 - 031+60 Lt.

BITUMINOUS CONCRETE CURB
ITEM 555
NB 031+00 - 040+50 Rt.
GRAVEL BACKFILL, ITEM 222-A
S.B. 045+25 - 047+00 Lt.

PROPERTY LINE FENCE w/STEEL POSTS
ITEM 533-T
SB 031+00 - 047+00 Lt.
NB 031+00 - 047+00 Rt.

12" SUBBASE OF SAND
ITEM 302
SB 033+25 - 037+00
SB 039+00 - 042+40
SB 046+00 - 047+00
NB 035+50 - 042+00
NB 046+72 - 047+00

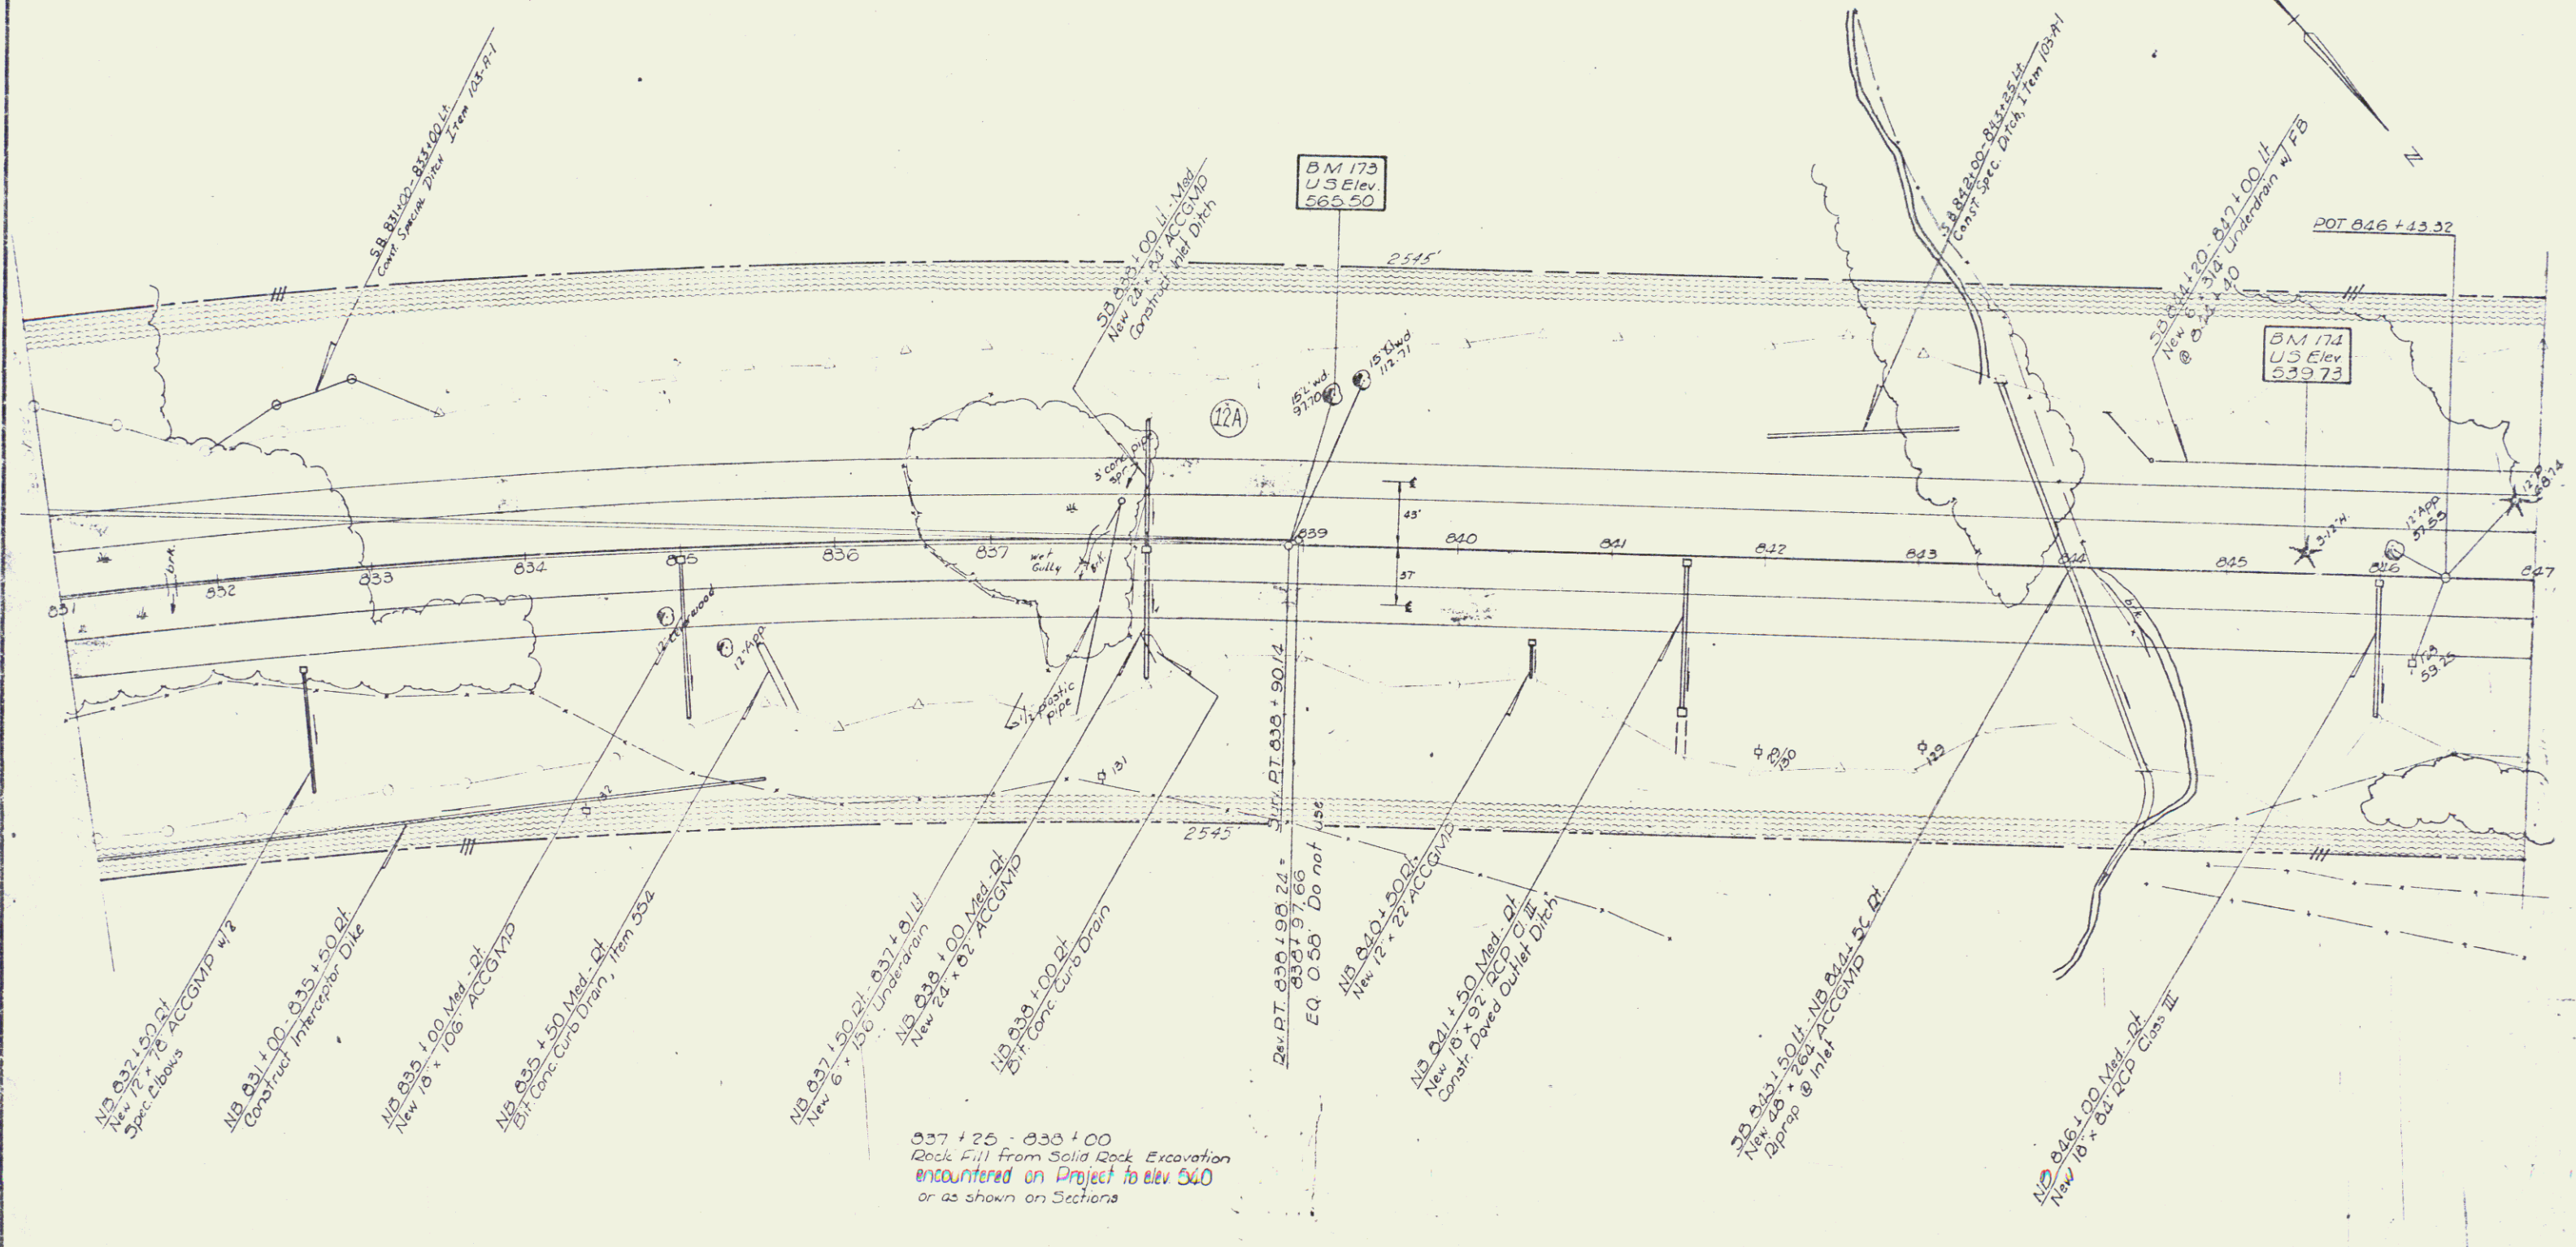

VERMONT DEPARTMENT OF HIGHWAYS
RIGHT-OF-WAY PLANS
PROJECT: SHARON ROCKY MOUNTAIN
No. 189-107
SHEET 10 OF 13