


PROPERTY LINE FENCE W/
STEEL POSTS, ITEM 583 II
SB 1087+00 - 1103+00 LT
NB 1096+00 - 1103+00 RT

BITUMINOUS CONCRETE PAVED GUTTER
ITEM 551
NB 1085+00 LT
NB 1095+20 LT

JUTE MATTING, ITEM 623
SB 1090+00 LT
NB 1094+20 - 1095+50 LT

BITUMINOUS CONCRETE CURB
ITEM 555
NB 1085+80 - 1095+20 RT
SB 1096+00 - 1097+10 LT

THREE CABLE GUARD RAIL W/
STEEL POSTS, ITEM 542
NB 1088+80 - 1095+20 RT
SB 1093+90 - 1097+10 LT
NB 1099+72 - 1102+28 RT

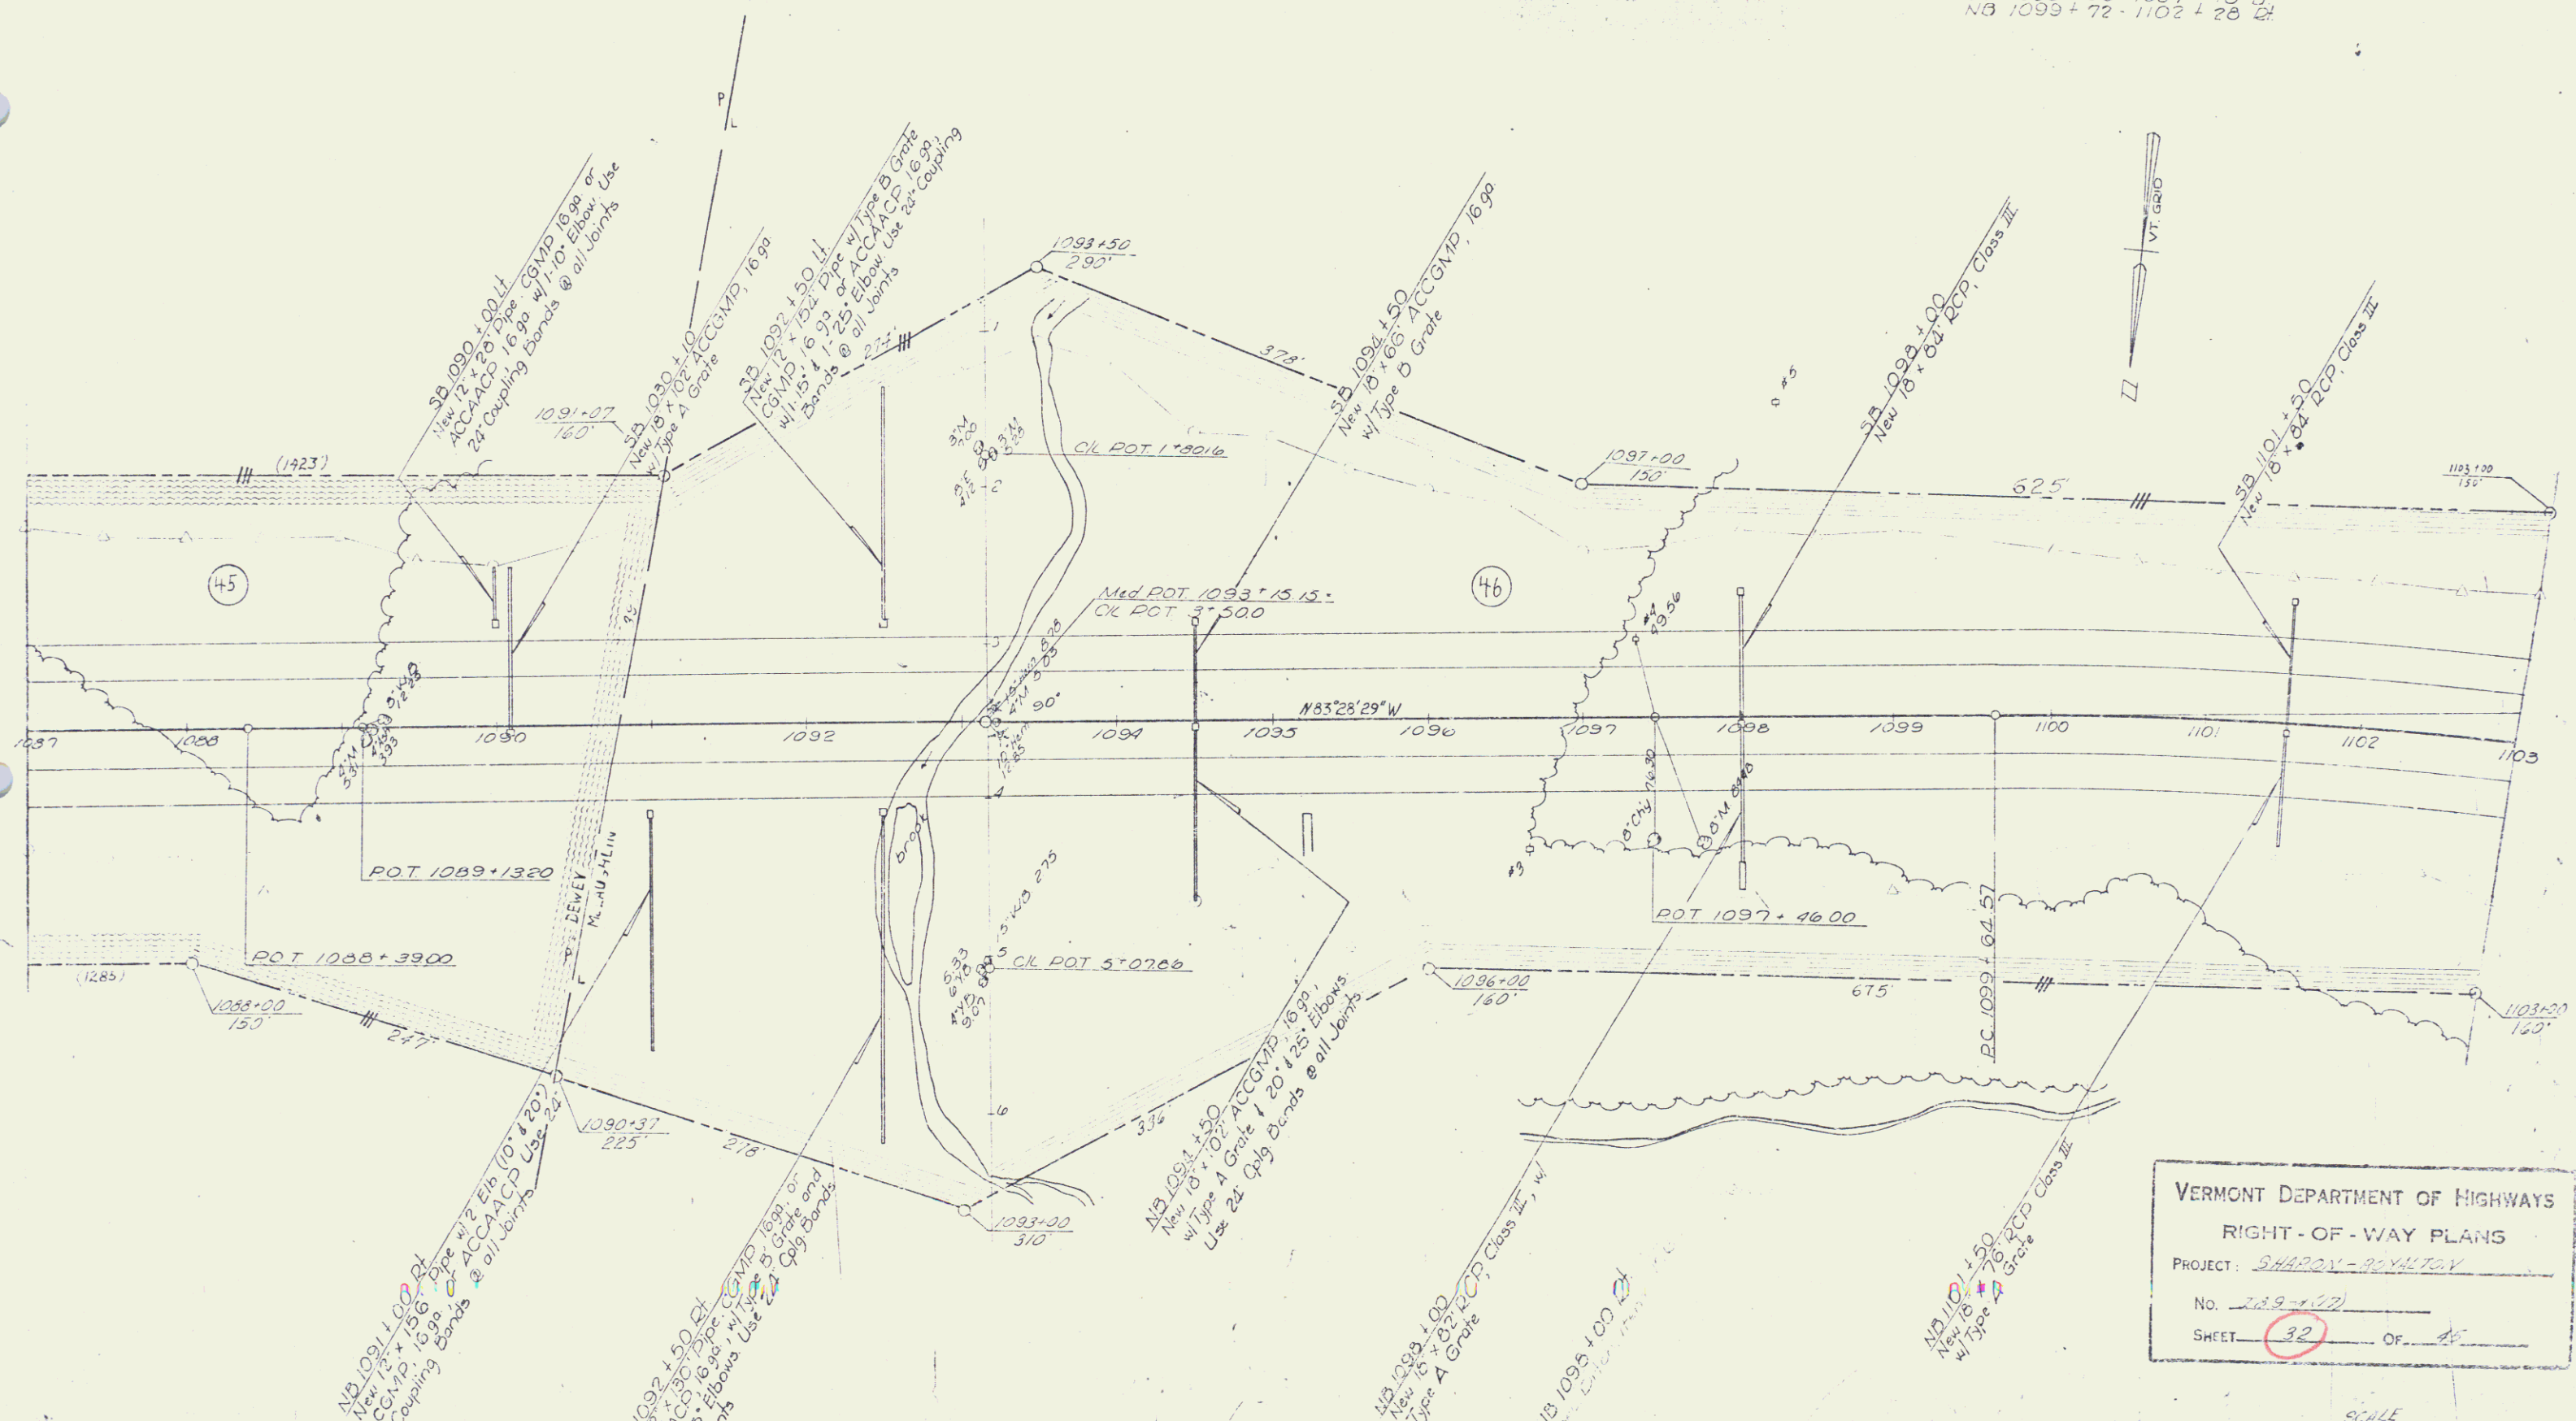

VERMONT DEPARTMENT OF HIGHWAYS
RIGHT-OF-WAY PLANS
PROJECT: SHARON - RAYLTON
No. 289-100
SHEET 32 OF 41

