

\* THREE CABLE GUARD RAIL W/ LIGHT STEEL POSTS Item 338  
 SB 864+25-866+01 LI  
 \* STD STEEL BEAM GUARD RAIL ITEM 545-A  
 NB 863+00-877+00 LF


\* TREATED TIMBER CURB ITEM 558  
 ND 864+00-867+00 LF

DRILLING & PRE-SPLITTING OF SOLID ROCK, ITEM 125  
 Med 872+00-877+00

PROPERTY LINE FENCE W/ STEEL POSTS ITEM 503 II  
 NB 863+00-877+00 LF  
 SB 863+00-877+00 LF

24 SUBBASE OF SAND ITEM 202  
 SB 863+05-870+50  
 NB 866+35-872+50  
 NB 877+00-879+00

GRAVEL BACKFILL, ITEM 222-A  
 SB 877+75-879+00 LF

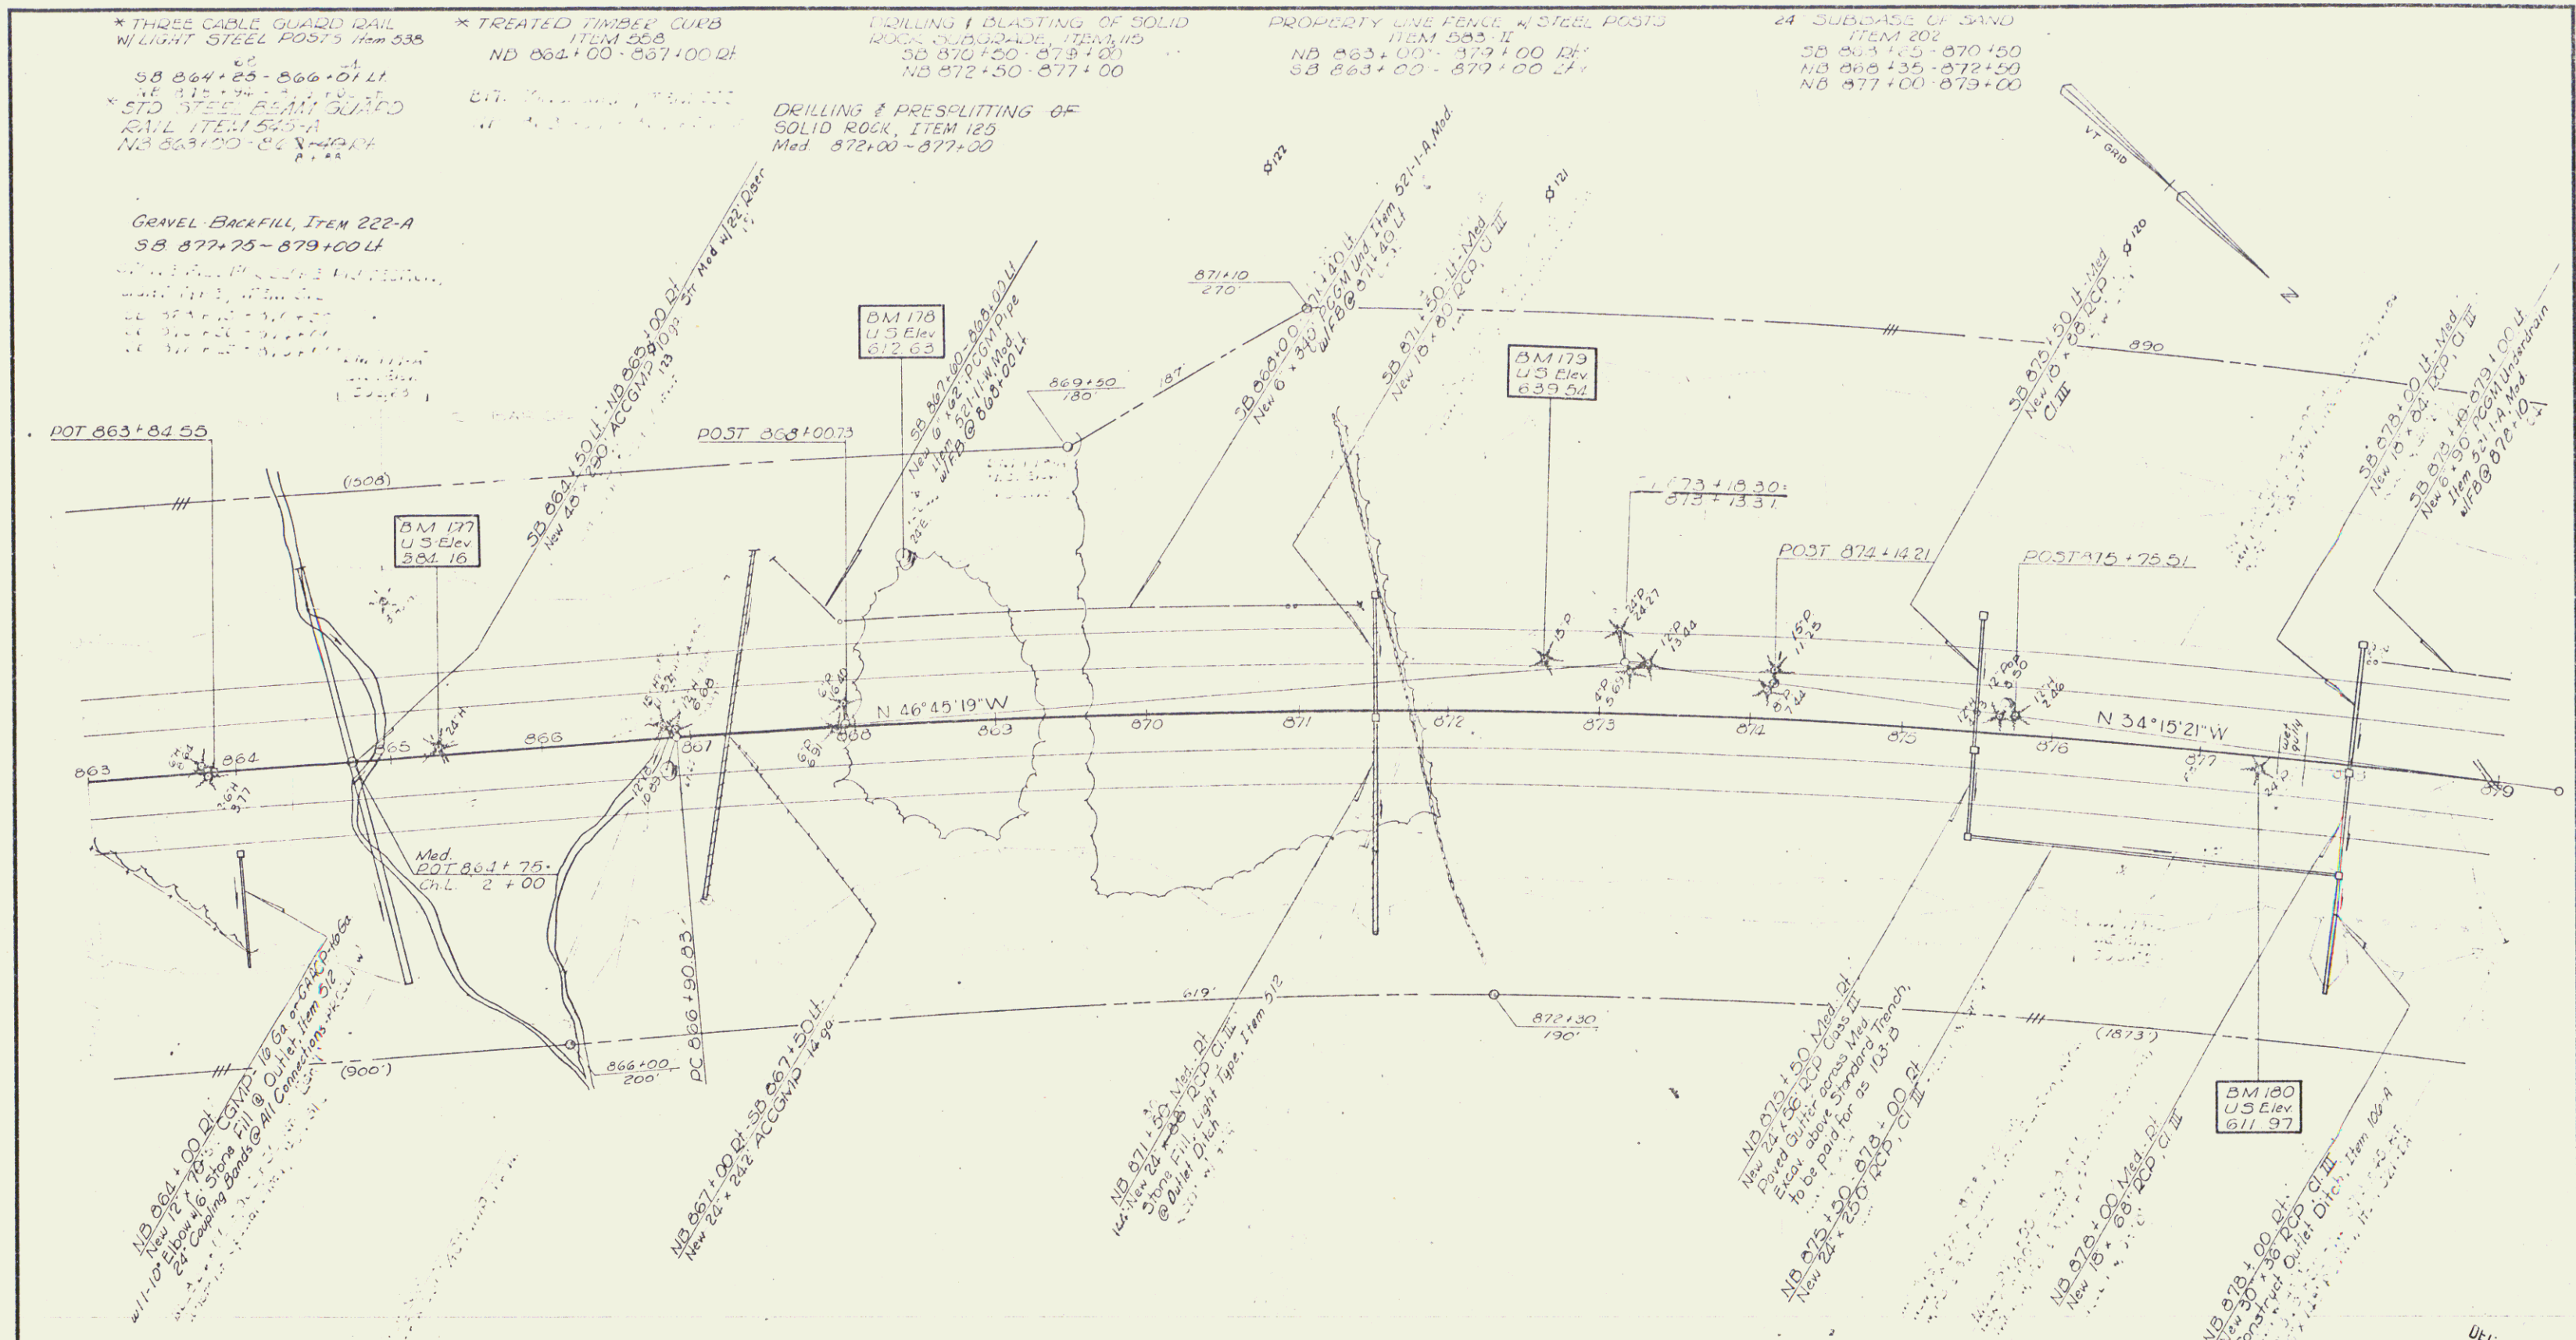

Δ 12° 29' 56" DT  
 D 1  
 D 5729.58  
 T 627.47  
 L 1249.95  
 E 32.25  
 bank 3/16" in 12"

CONTROL OF ACCESS IS COMPLETE ON THIS SHEET

SHARON ROYALTON  
 SURVEYED BY Spaulding DATE 1-82  
 DRAWN BY DATE  
 TRACED BY WJ DATE 3-83

PROJ. I NO. 89-1(86)  
 SHEET 40 OF 200 (83)  
 Sheet Con

ULU 20 1973

79