

STONE FILL FOR SLOPE PROTECTION (LIGHT TYPE) ITEM 512 SB 1114+25 - 1114+95 LF

DRILLING & BLASTING OF SOLID ROCK SUBGRADE, ITEM 115 1106+75 - 1107+25

* BITUMINOUS CONCRETE SURFACE FOR GUTTER, ITEM 554 NB 1112+60 RT

JUTE MATTING, ITEM 623 NB 1110+25 - 1112+25 RT SB 1112+25 - 1115+75 LF


* TREATED TIMBER CURB, ITEM 558 NB 1110+00 - 1112+60 RT

* STANDARD STEEL BEAM GUARD RAIL W/ STEEL POSTS ITEM 315-A (63" spacing) NB 1109+00 - 1113+00 RT SB 1112+00 - 1116+50 LF

PROPERTY LINE FENCE W/ STEEL POSTS ITEM 583-II SB 1103+00 - 1113+00 LF NB 1103+00 - 1113+00 RT

Topsoil Stockpile 1104+50 - 1107+00 RT 744 CY

DATE	BY	REVISION
12/21/79
12/21/79
12/21/79

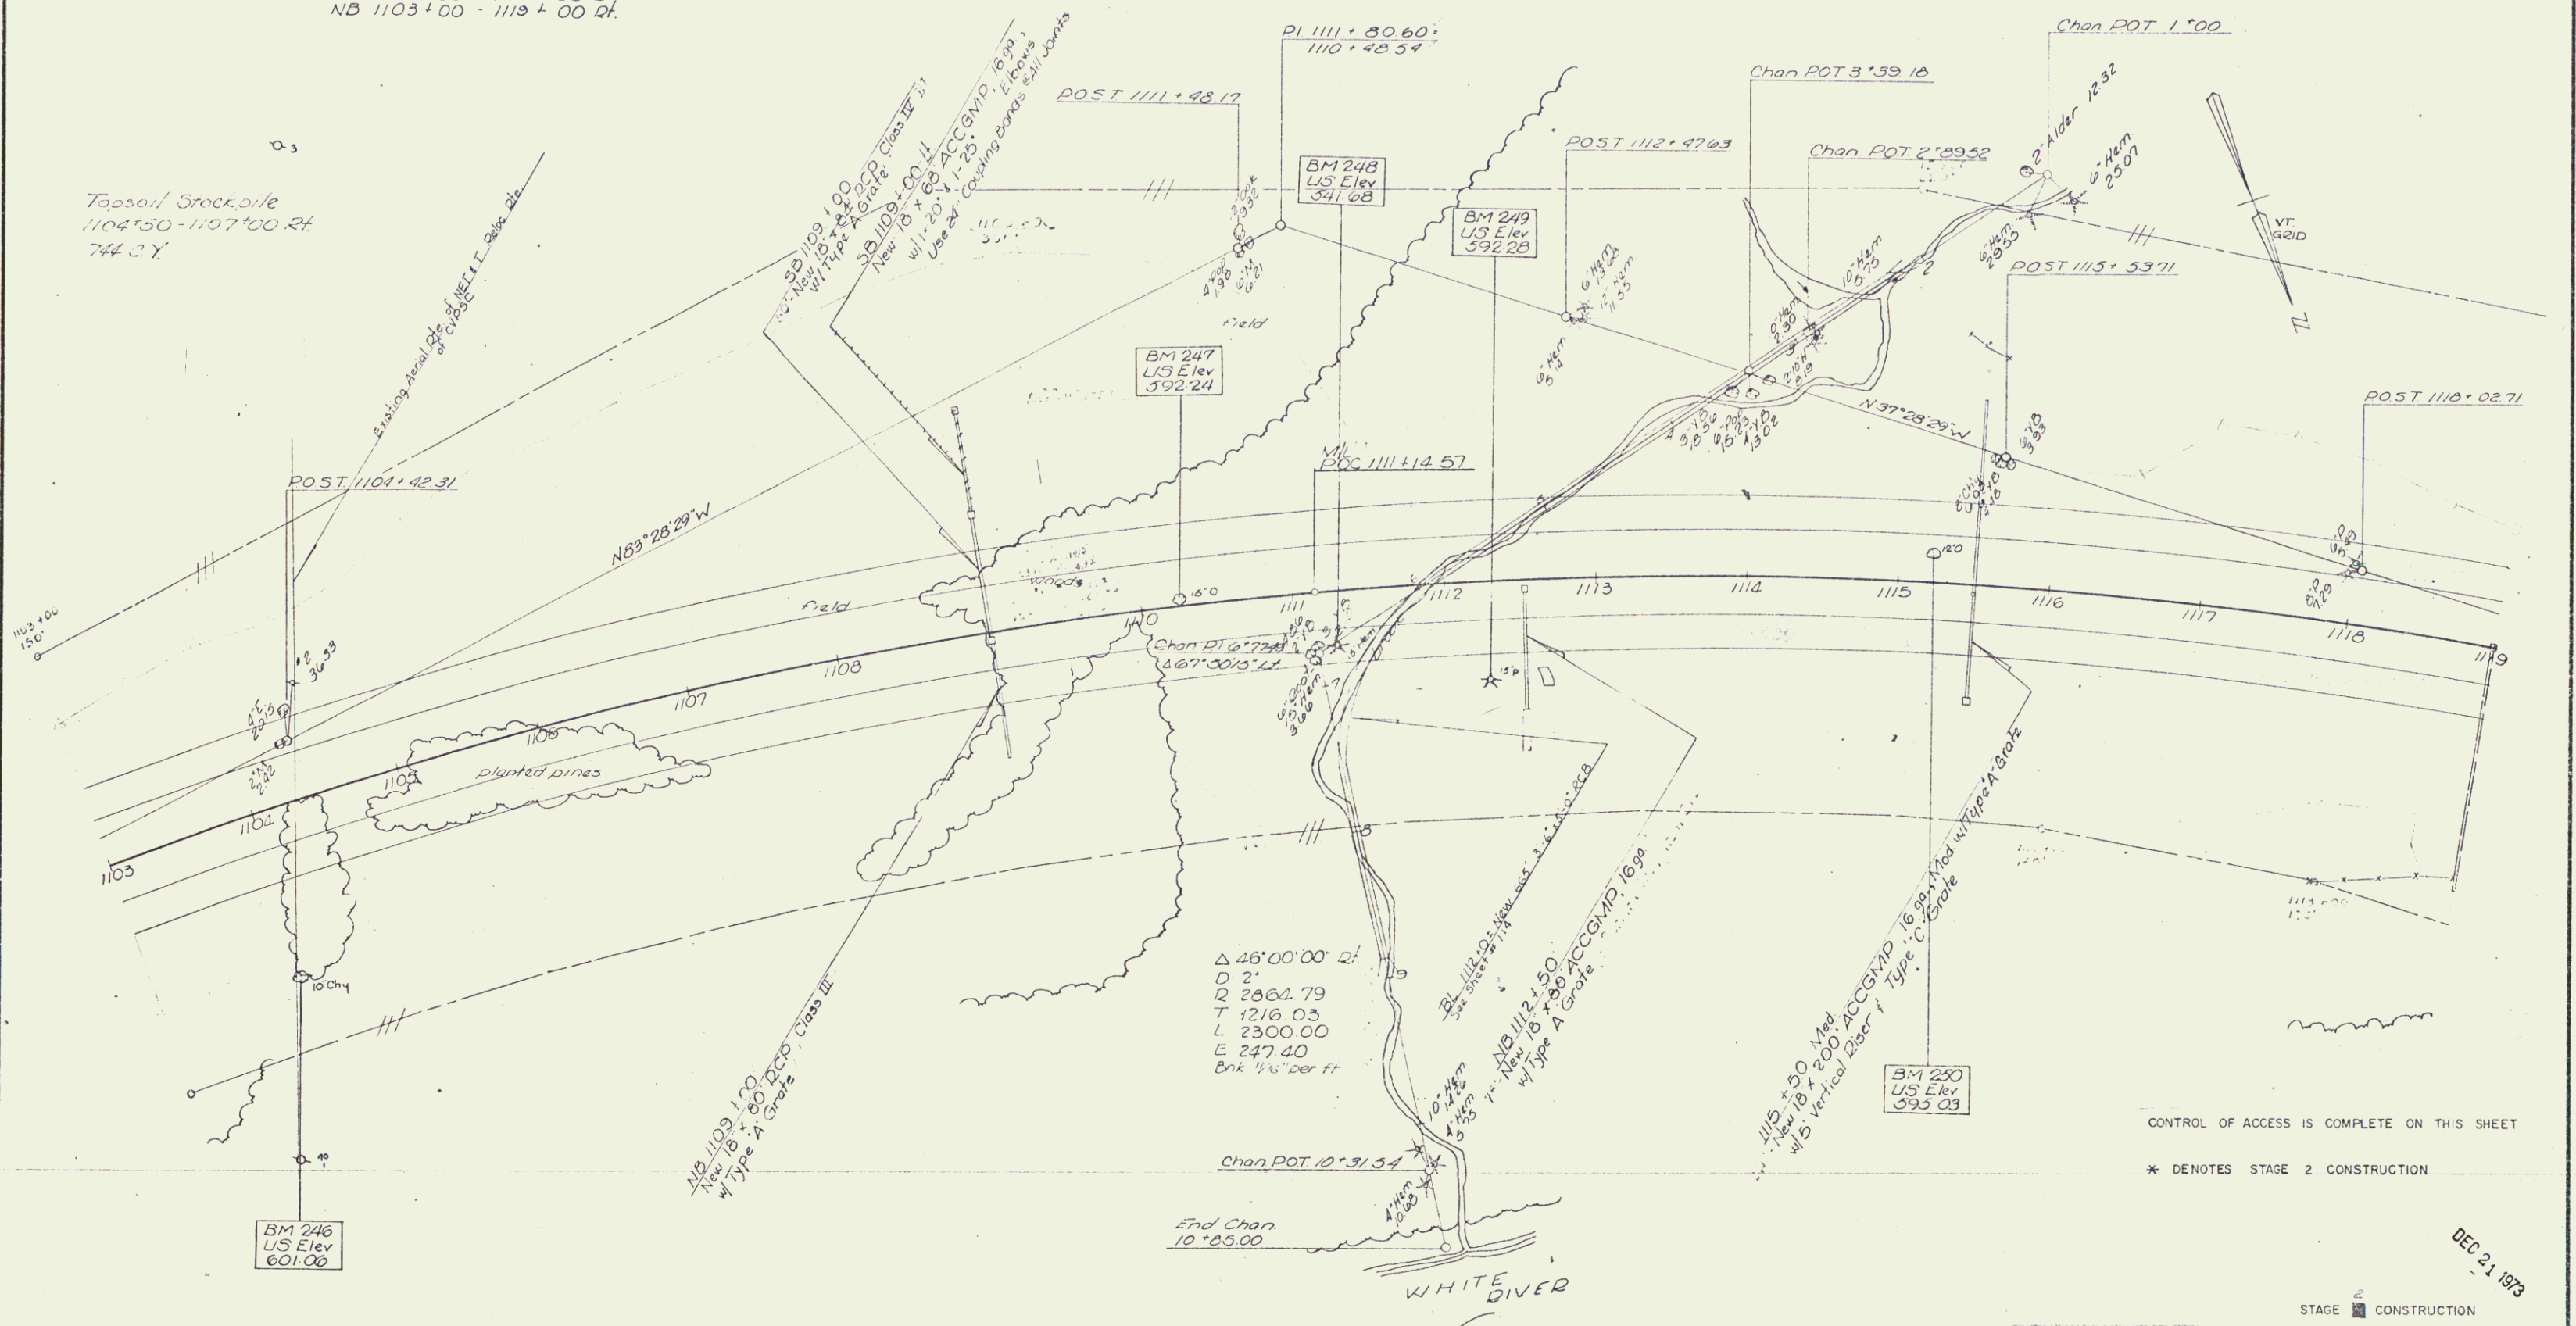

Δ 46°00'00" RT
D 2'
R 2864.79
T 1216.03
L 2300.00
E 247.40
Bnk 1/4" per ft

CONTROL OF ACCESS IS COMPLETE ON THIS SHEET

* DENOTES STAGE 2 CONSTRUCTION

DEC 21 1979

STAGE 2 CONSTRUCTION

ROYALTON
189-1 (22)
Sheet 52 of 52

Sheet

77