


DRILLING & BLASTING OF SOLID  
ROCK SUBGRADE, ITEM 115  
SB 1379+75 - 1391+00  
NB 1381+75 - 1386+10  
NB 1387+75 - 1391+00

THREE CABLE GUARD RAIL  
ITEM 542  
SB 1375+00 - 1381+52 RI  
NB 1375+00 - 1381+02 RI  
NB 1389+50 - 1391+00 RI

BIT CONC CURB, ITEM 555  
SB 1375+00 - 1381+50 RI

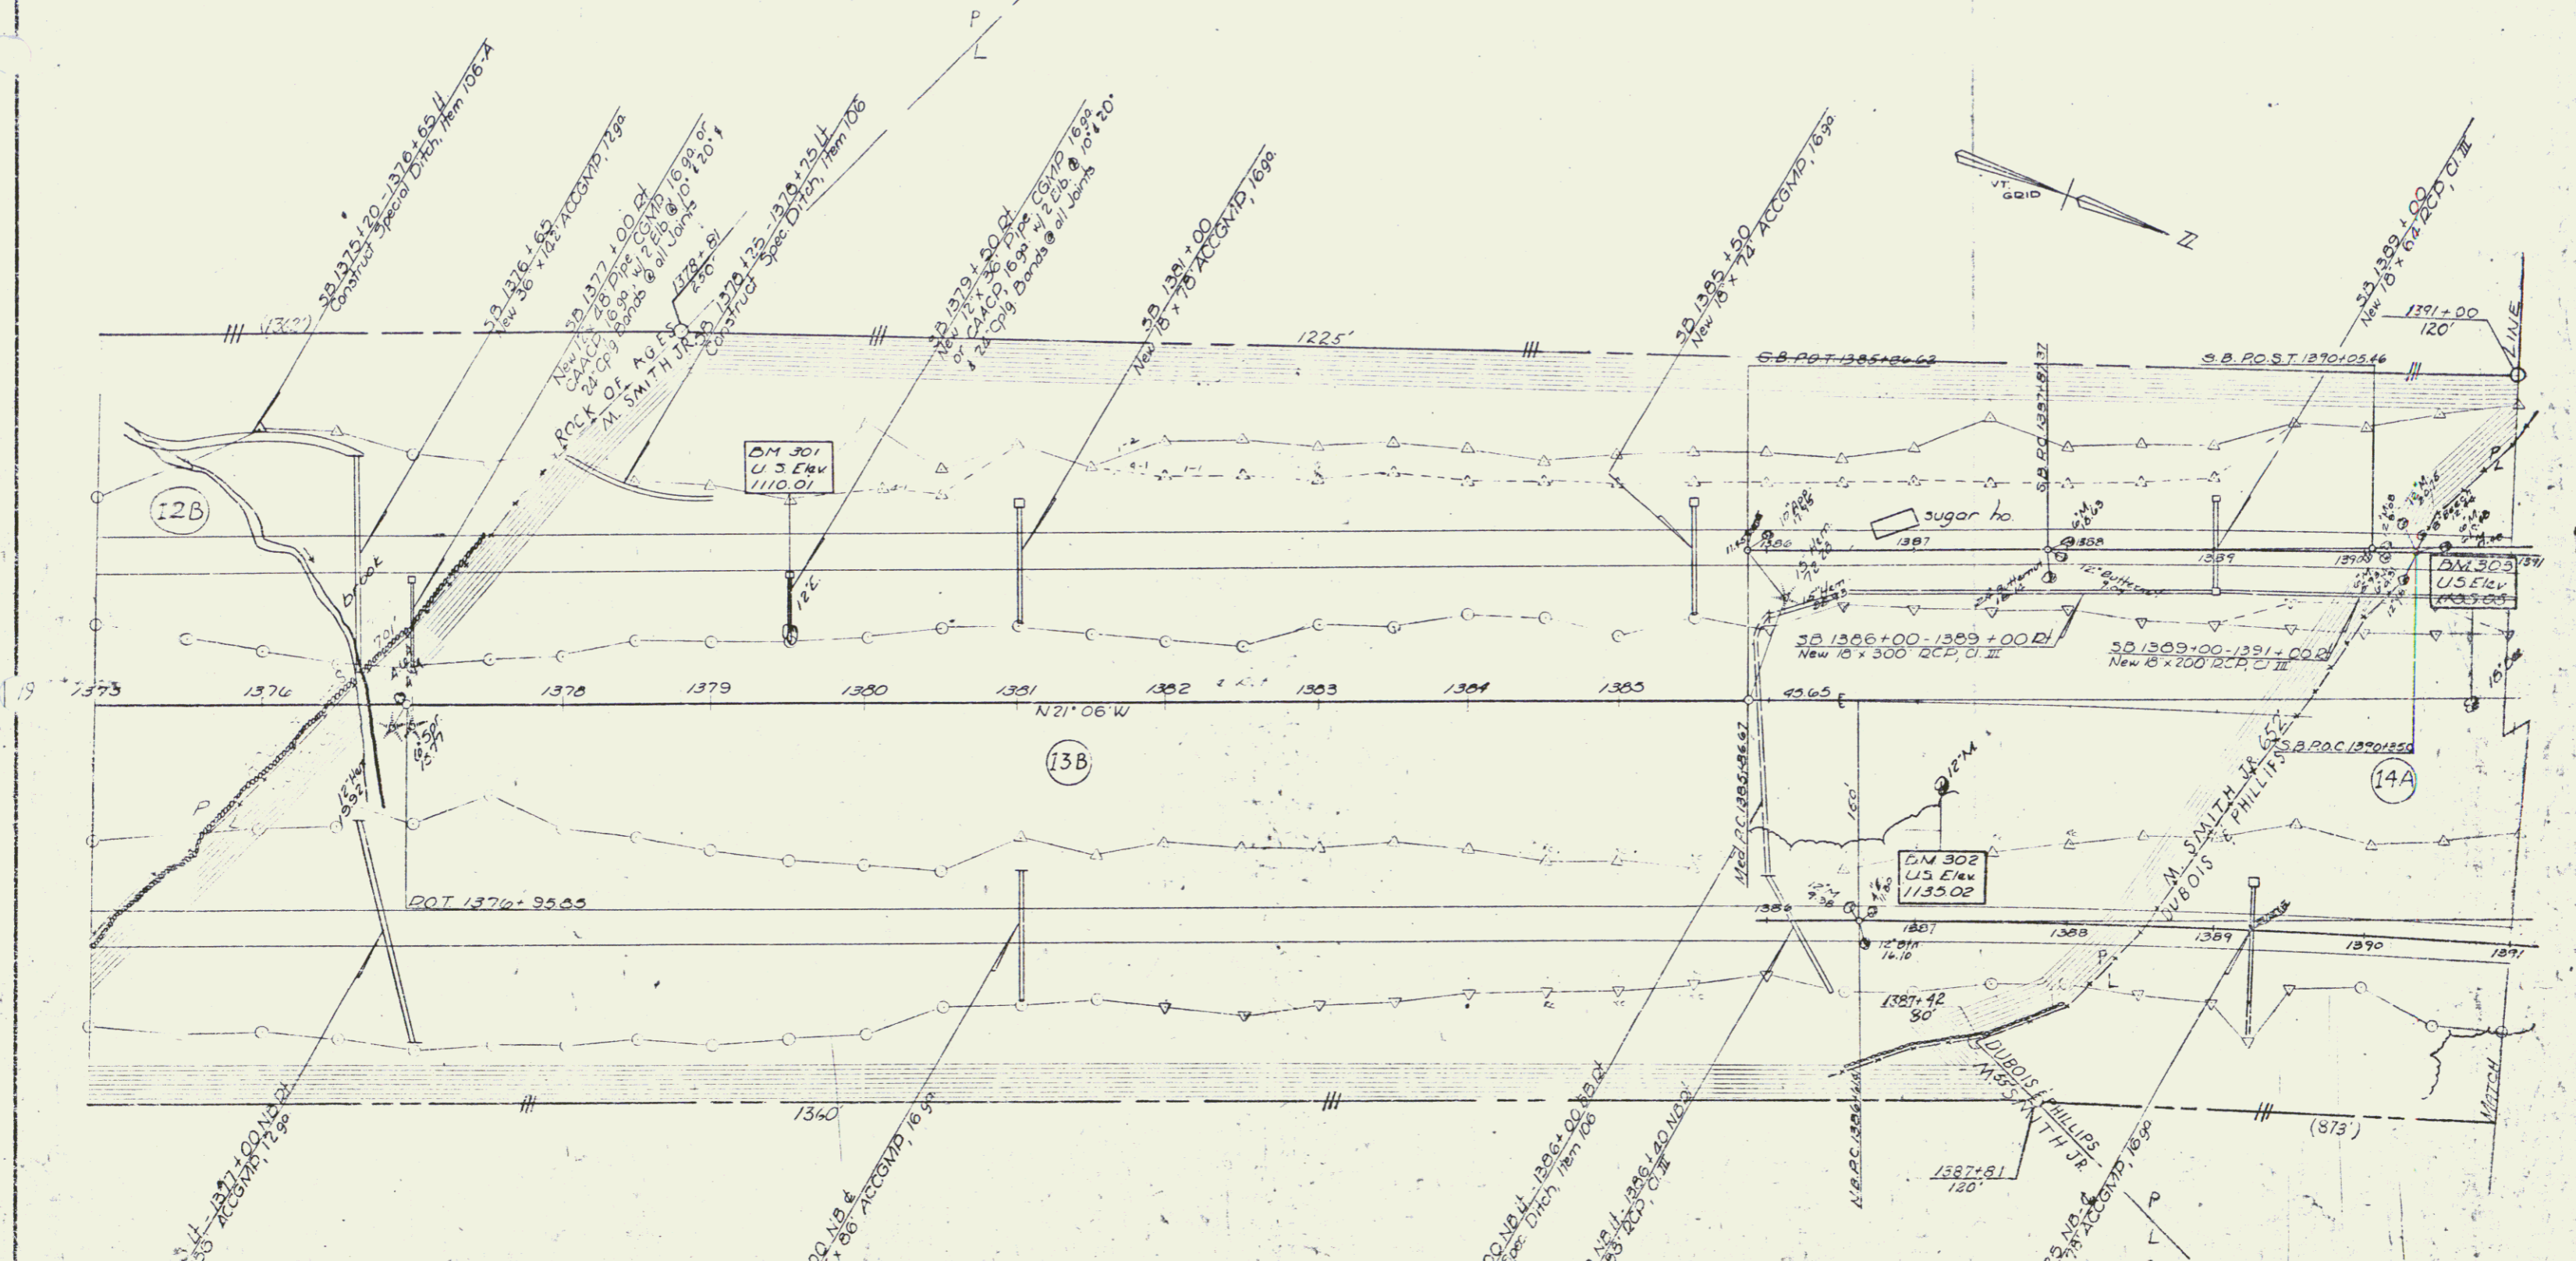

0 25 50 100 150  
SCALE

Section II

VERMONT DEPARTMENT OF HIGHWAYS  
RIGHT-OF-WAY PLANS  
PROJECT: ROYALTON-BETHEL-RANDOLPH  
NO. 182-1(14)  
SHEET 28 OF 44