


52

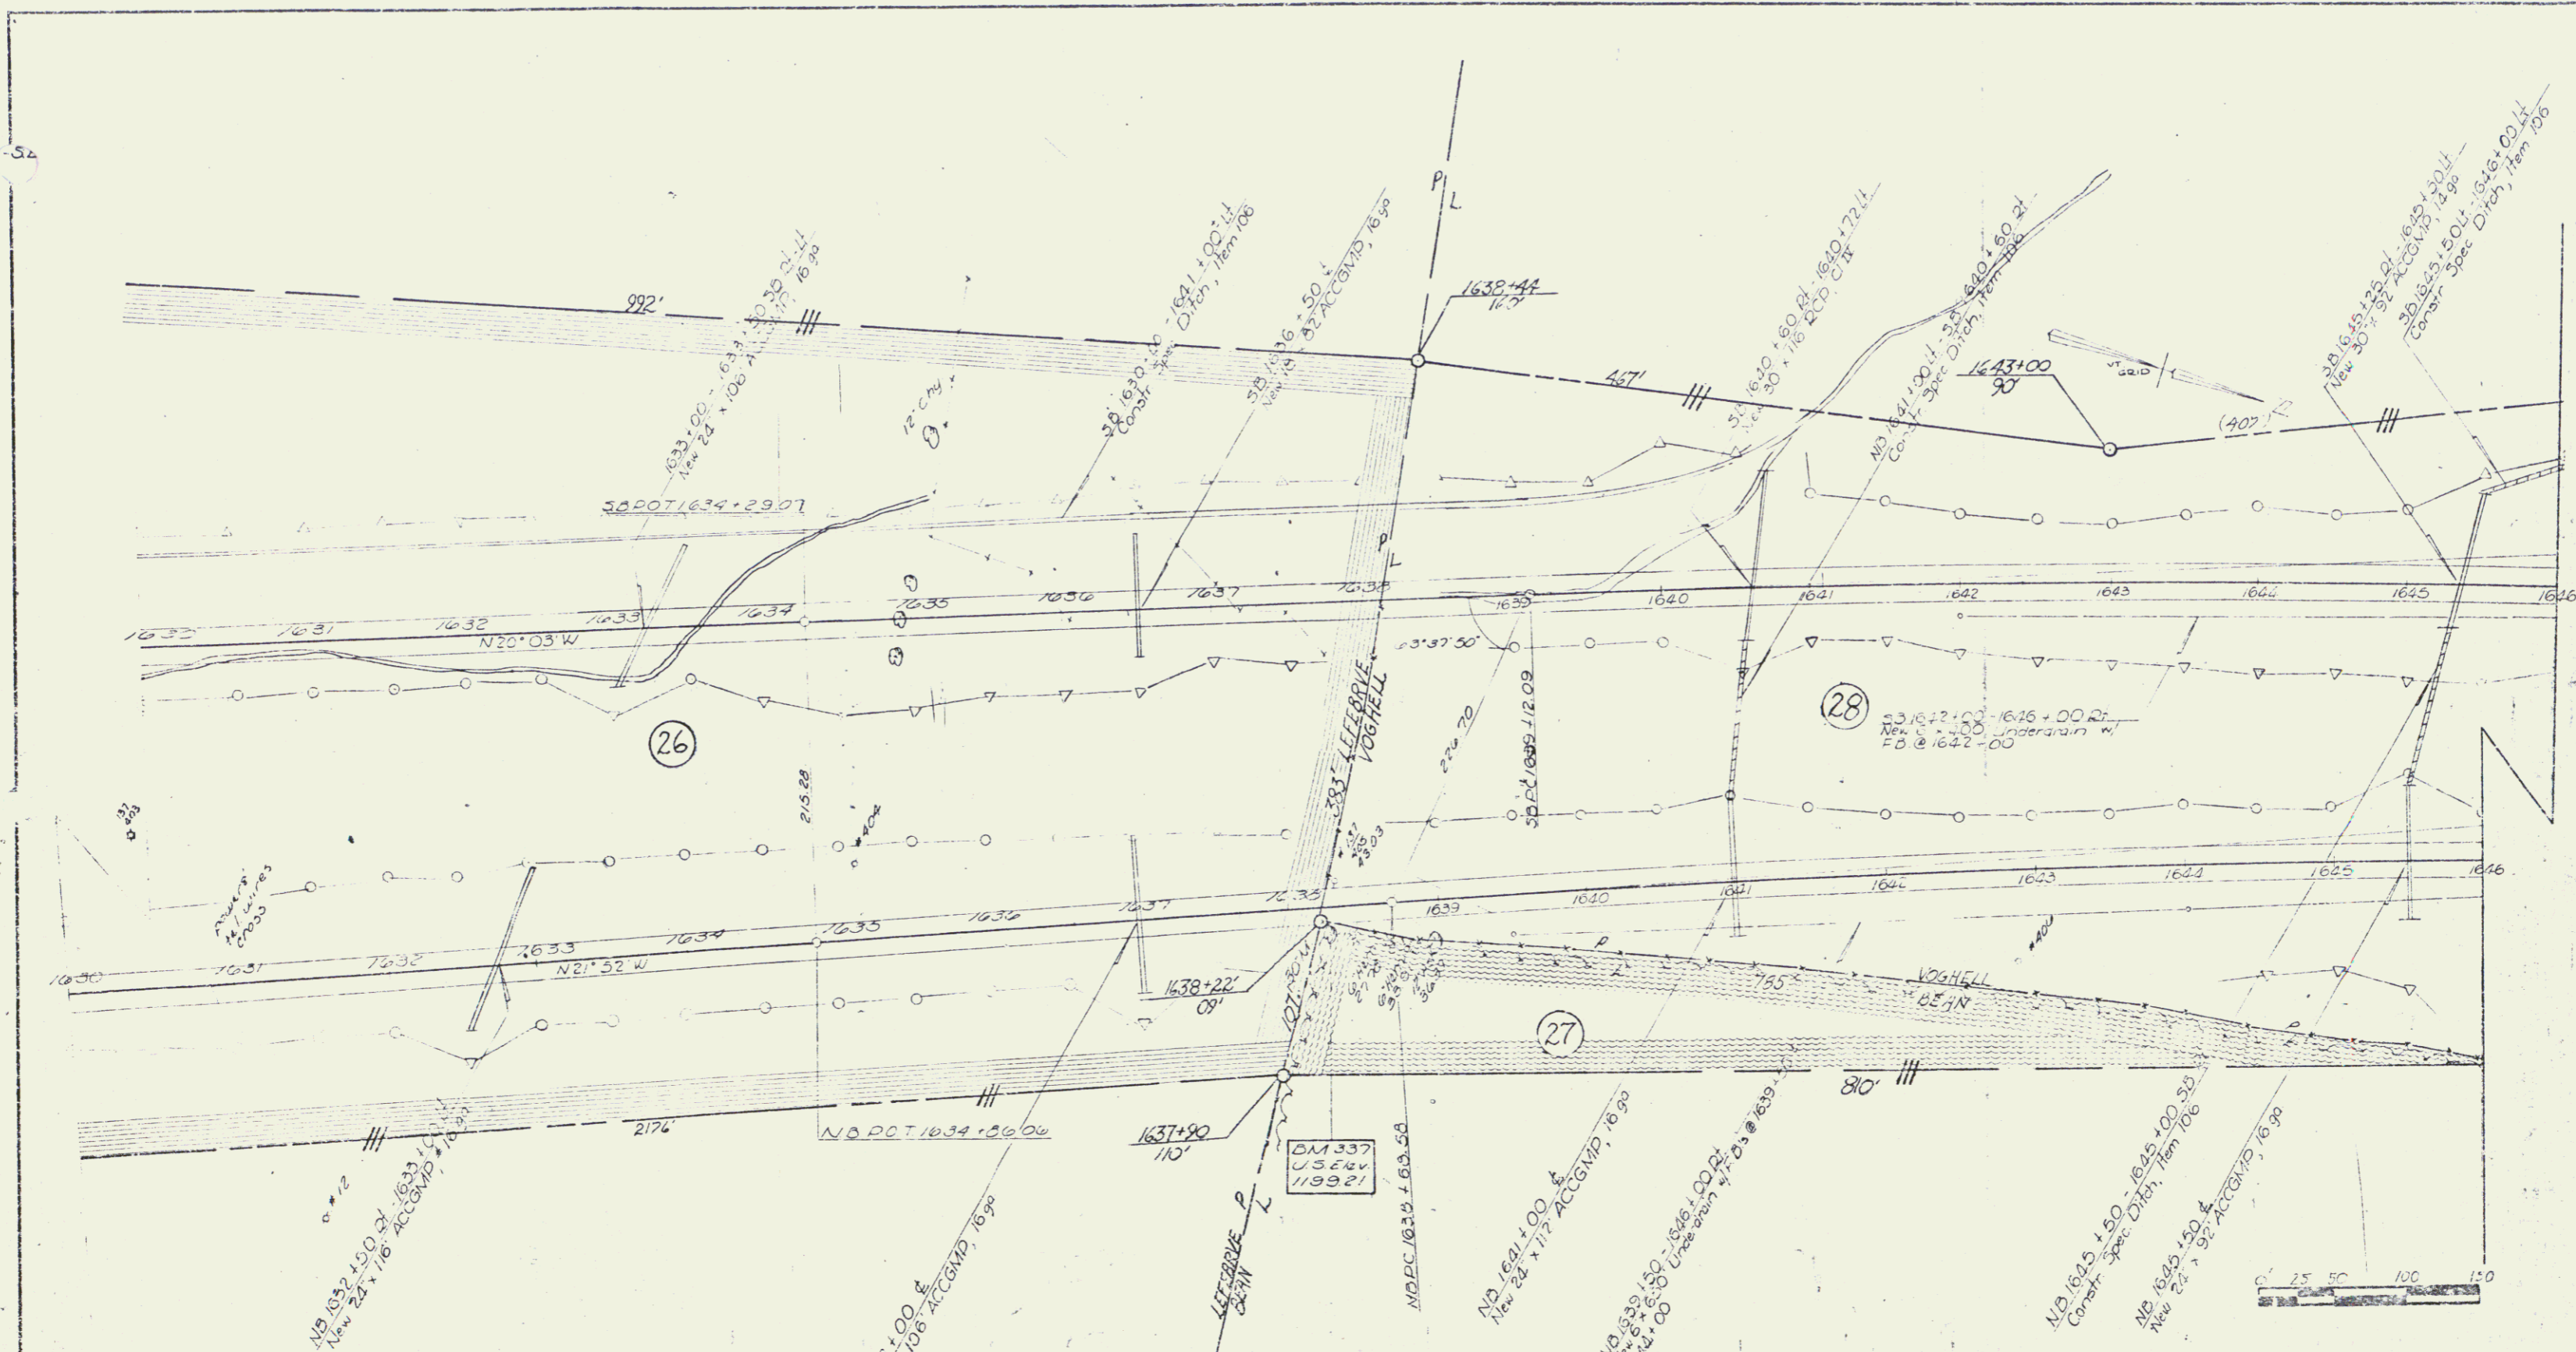

SECTION I

VERMONT DEPARTMENT OF HIGHWAYS
 RIGHT-OF-WAY PLANS
 PROJECT: ROYALTON-BETHEL-RANDOLPH
 No. 164-114
 SHEET 31 OF 52