


PROPERTY LINE FENCE, MOD. ITEM 583-II
S.B. 1343+00-1359+00 LF
S.B. 1343+00-1359+00 RT

CONSTRUCT U-TURN
SB 1345+73 - NB 1346+07

DRILLING AND BLASTING OF
SOLID ROCK SUBGRADE
ITEM 115
1345+30-1359+00 NB
1343+60-1359+00 SB

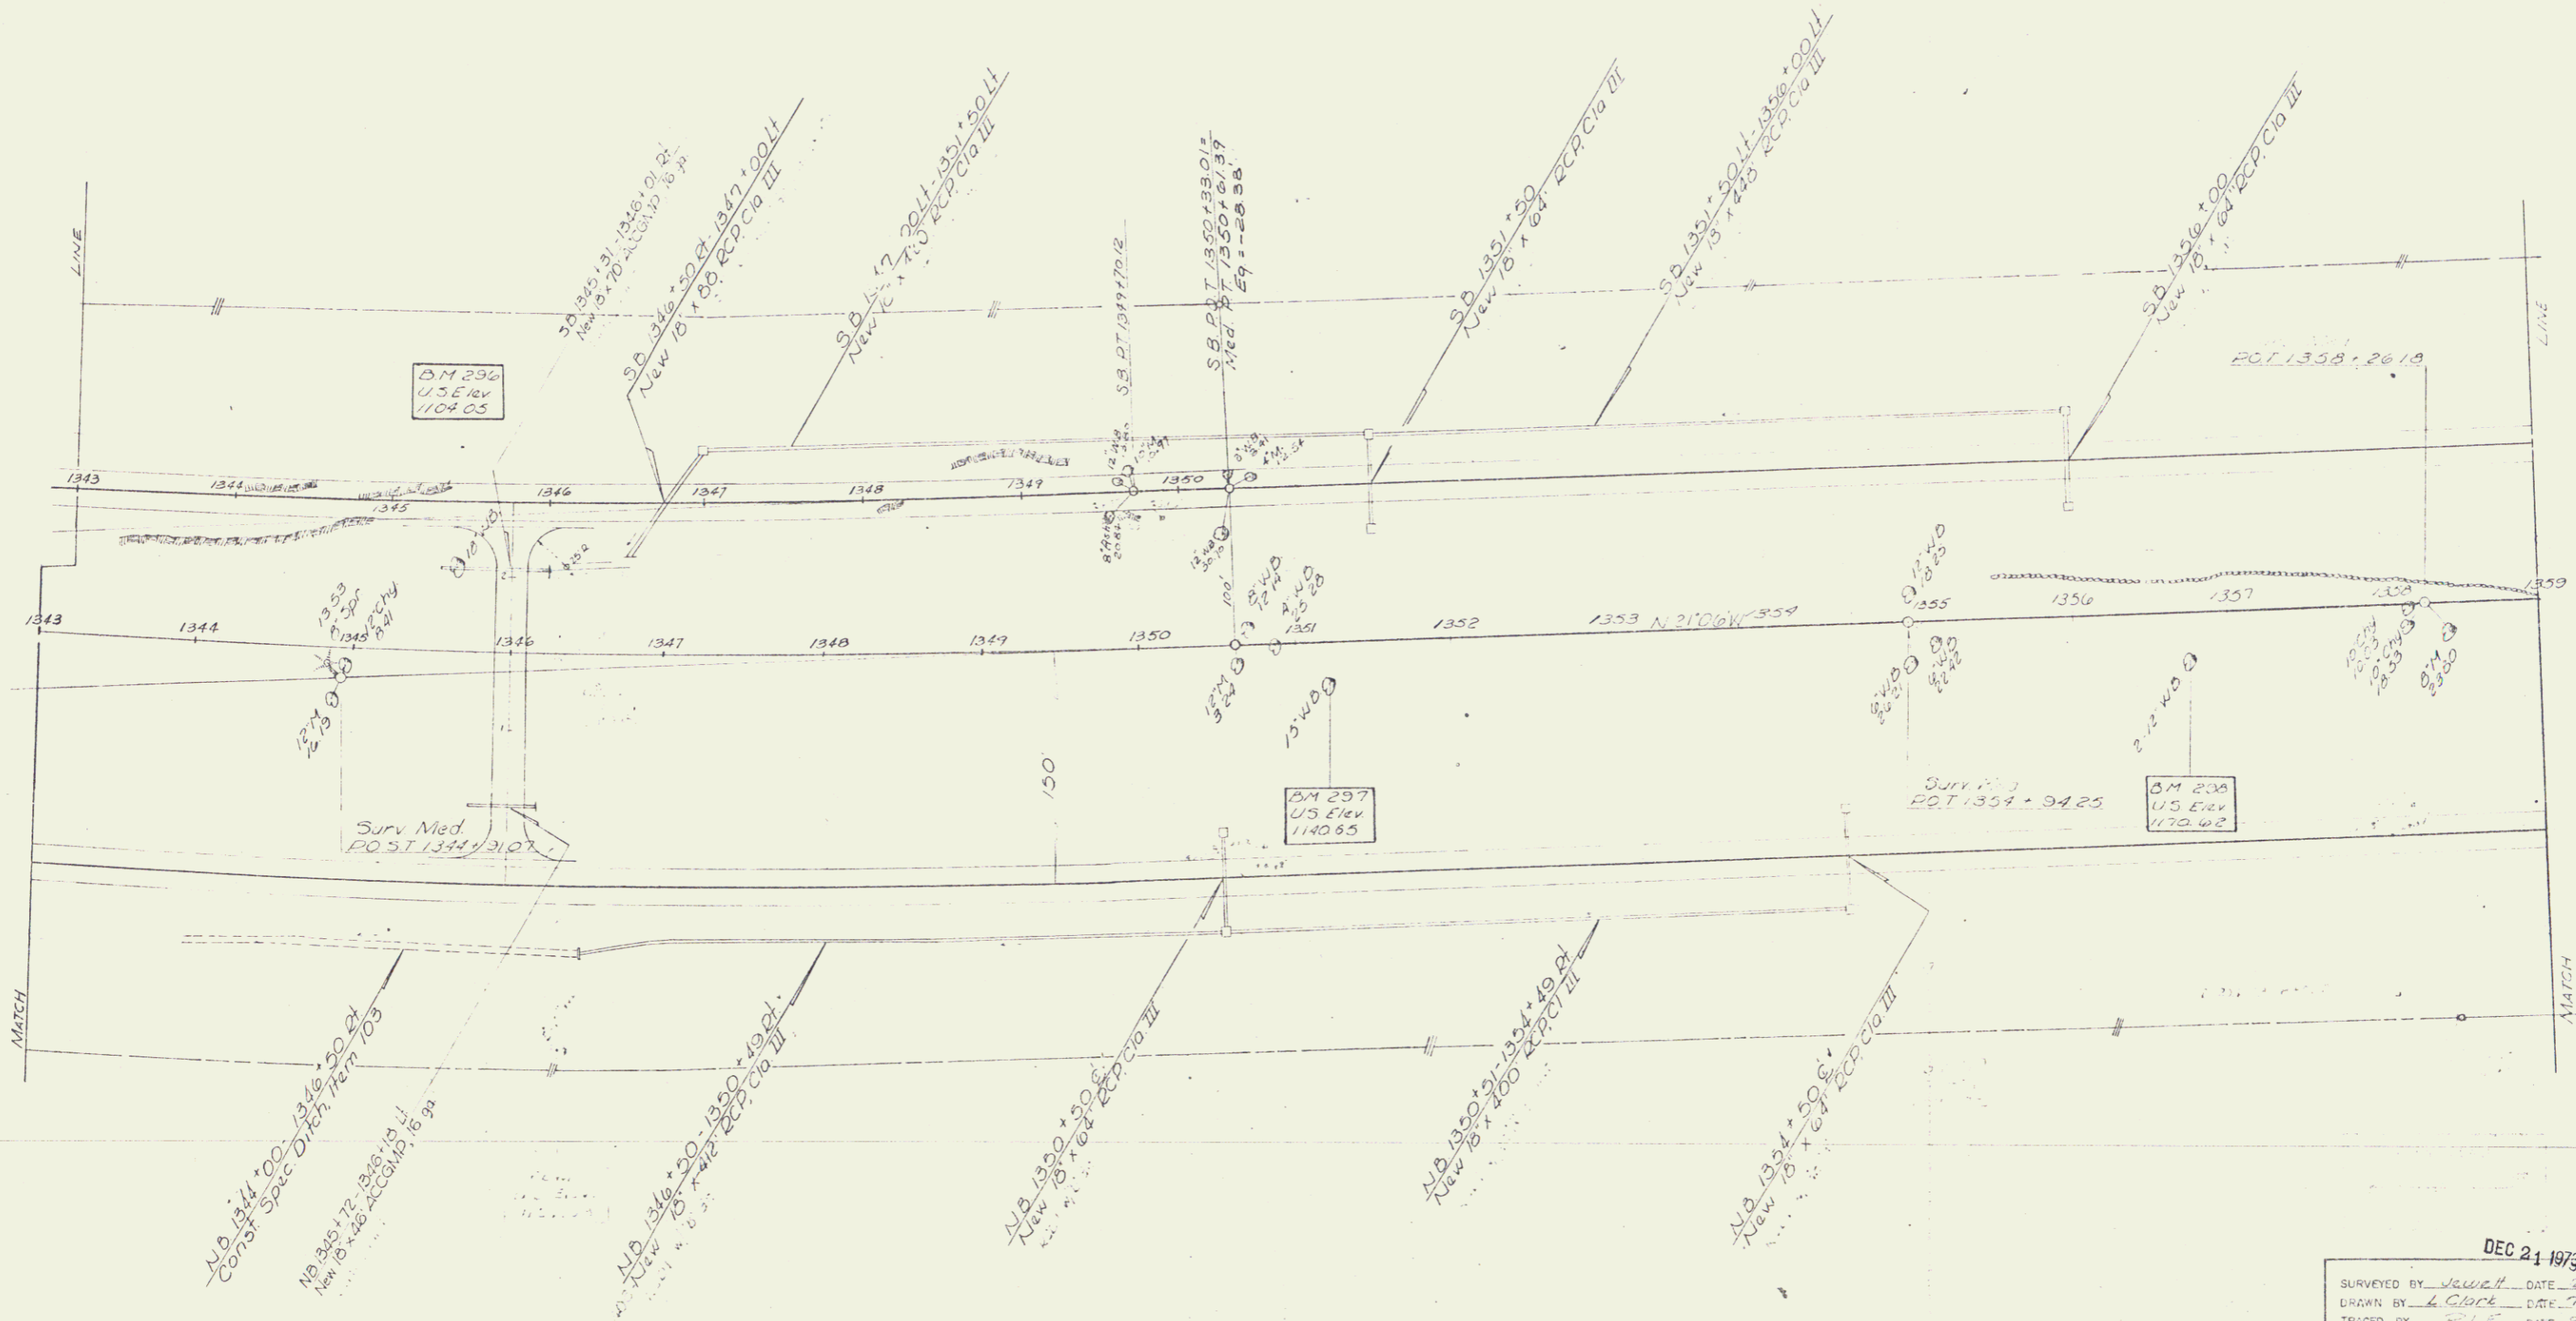

CONTROL OF ACCESS COMPLETE ON THIS SHEET

DEC 21 1973
SURVEYED BY Jewell DATE 2-65
DRAWN BY A. Clark DATE 7-65
TRACED BY W.H.B. DATE 3-65
ROYALTON-BETHEL
RANDOLPH
PROJ. I NO. 03-117 (27)
SHEET 67 OF 122