


THREE CABLE GUARD
RAIL ITEM 542
S.B. 1838'00" - 1842'56" L
S.B. 1838'00" - 1841'12" R
BITUM CONC. CURB
ITEM 555 TYPE I
S.B. 1838'00" - 1841'00" R

DRILLING AND BLASTING
OF SOLID ROCK ITEM 114
S.B. 1842'00" - 1843'00"
S.B. 1844'25" - 1844'75"
S.B. 1845'25" - 1845'75"
S.B. 1847'00" - 1848'00"

DRILLING AND BLASTING
OF SOLID ROCK SUB-
GRADE ITEM 115
S.B. 1846'50" - 1854'00"

PROPERTY LINE FENCE
MOD. ITEM 585-II
S.B. 1838'00" - 1840'50"

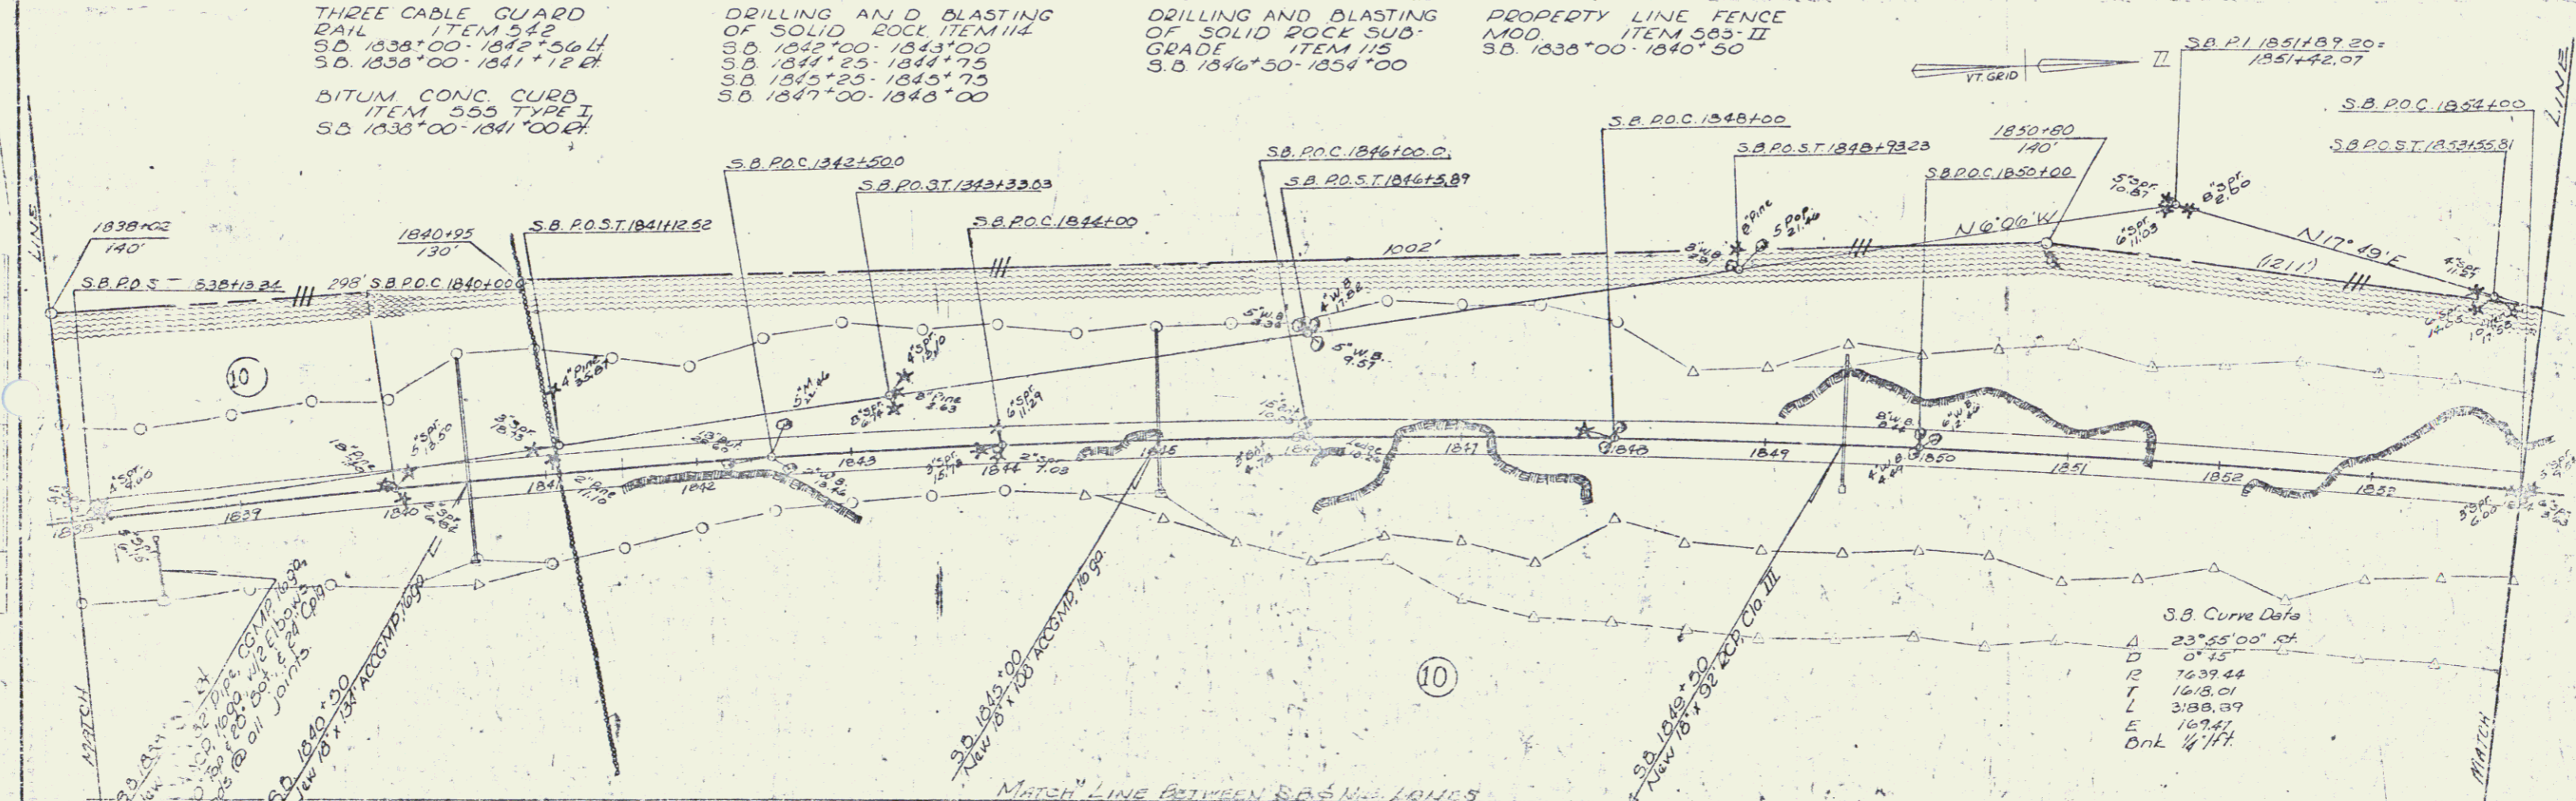

S.B. Curve Data

A	23°25'00" RT
D	0'75"
L	1639.44
L	1618.01
E	1694.1
Onk	1/4" HT

VERMONT DEPARTMENT OF HIGHWAYS
RIGHT-OF-WAY PLANS
PROJECT: RANDOLPH-BROCKFIELD
No. 89-1191 R/W
SHEET 29 OF 42