


MUCK EXCAVATION, ITEM 117  
1793+50 - 1801+00 NB

SUBBASE OF SAND, ITEM 202  
SB 1802+00 - 1806+00

PROPERTY LINE FENCE, MOD.  
ITEM 505-II  
NB 1790+00 - 1806+00  
SB 1790+00 - 1806+00


P/L FENCE TO BE ERECTED PRIOR  
TO CONSTRUCTION  
NB 1790+00 - 1792+00 Rt.

Drilling & Blasting of Solid Rock  
Subgrade  
NB 1804+00 - 1806+00  
NB 1790+00 - 1790+50

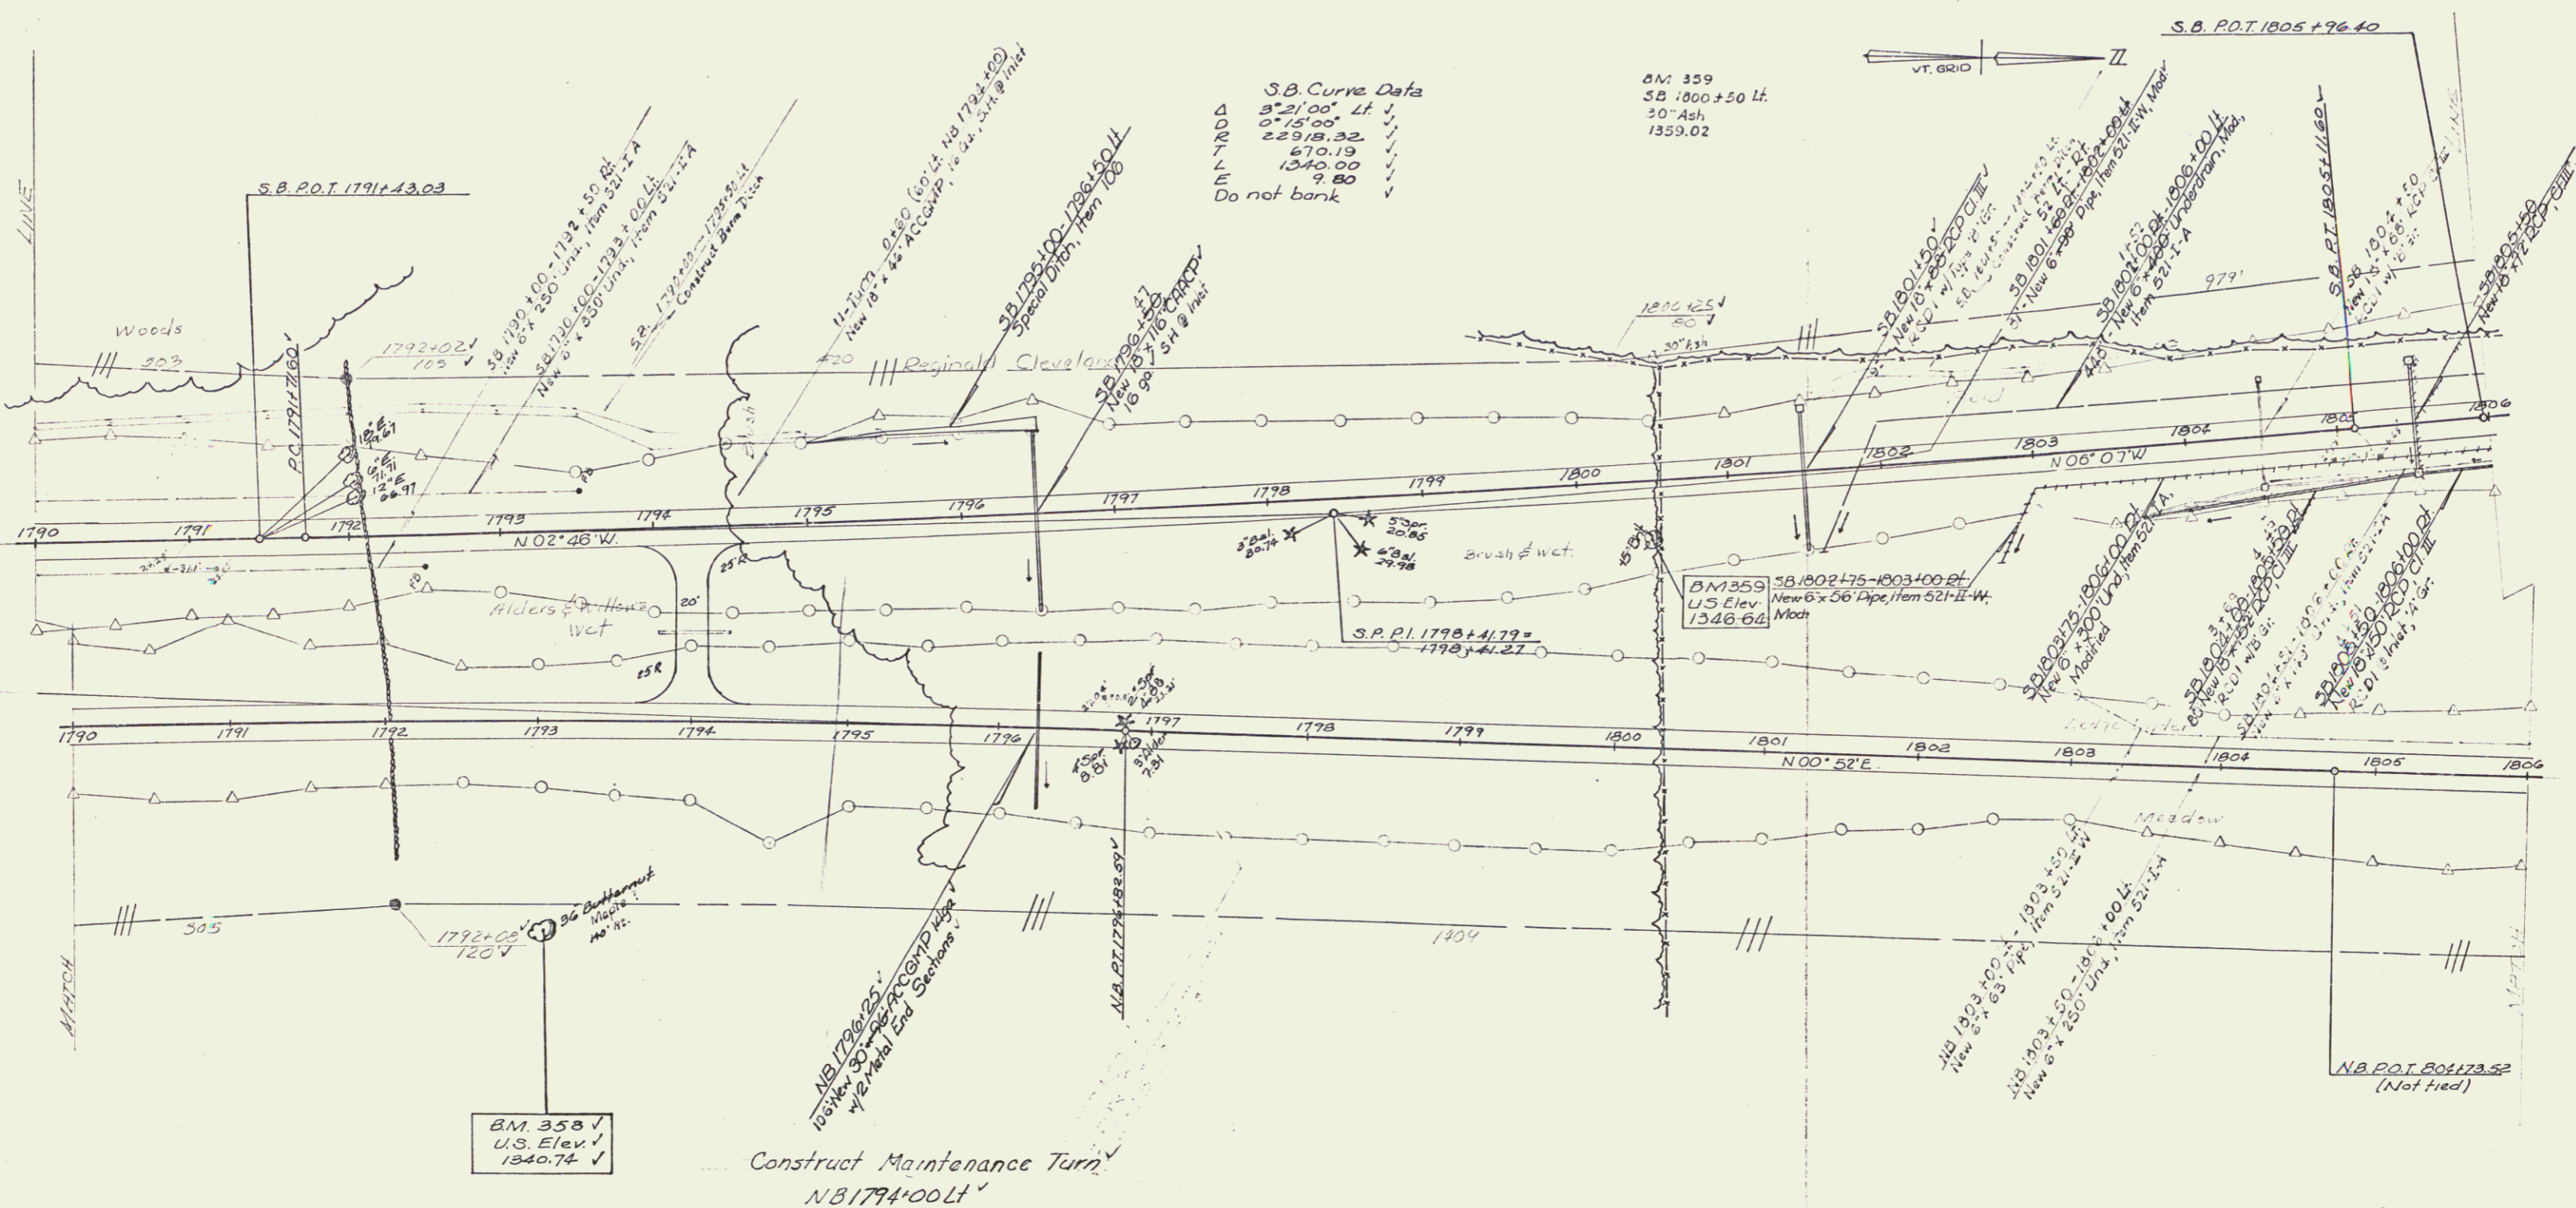

Stage 2 Construction

RANDOLPH-BROOKFIELD  
 SURVEYED BY *Spaulding* DATE *2-66*  
 DRAWN BY *Buxton* DATE *7-66*  
 TRACED BY *R.L.E.* DATE *7-66*

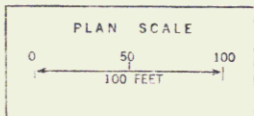

PROJ. I NO. 89-1 (25)  
 SHEET 47 OF SHEETS

Control of Access is complete on this Sheet

Sheet 36 of 155 Sheets

49